



Lillian 34 5x4 TP

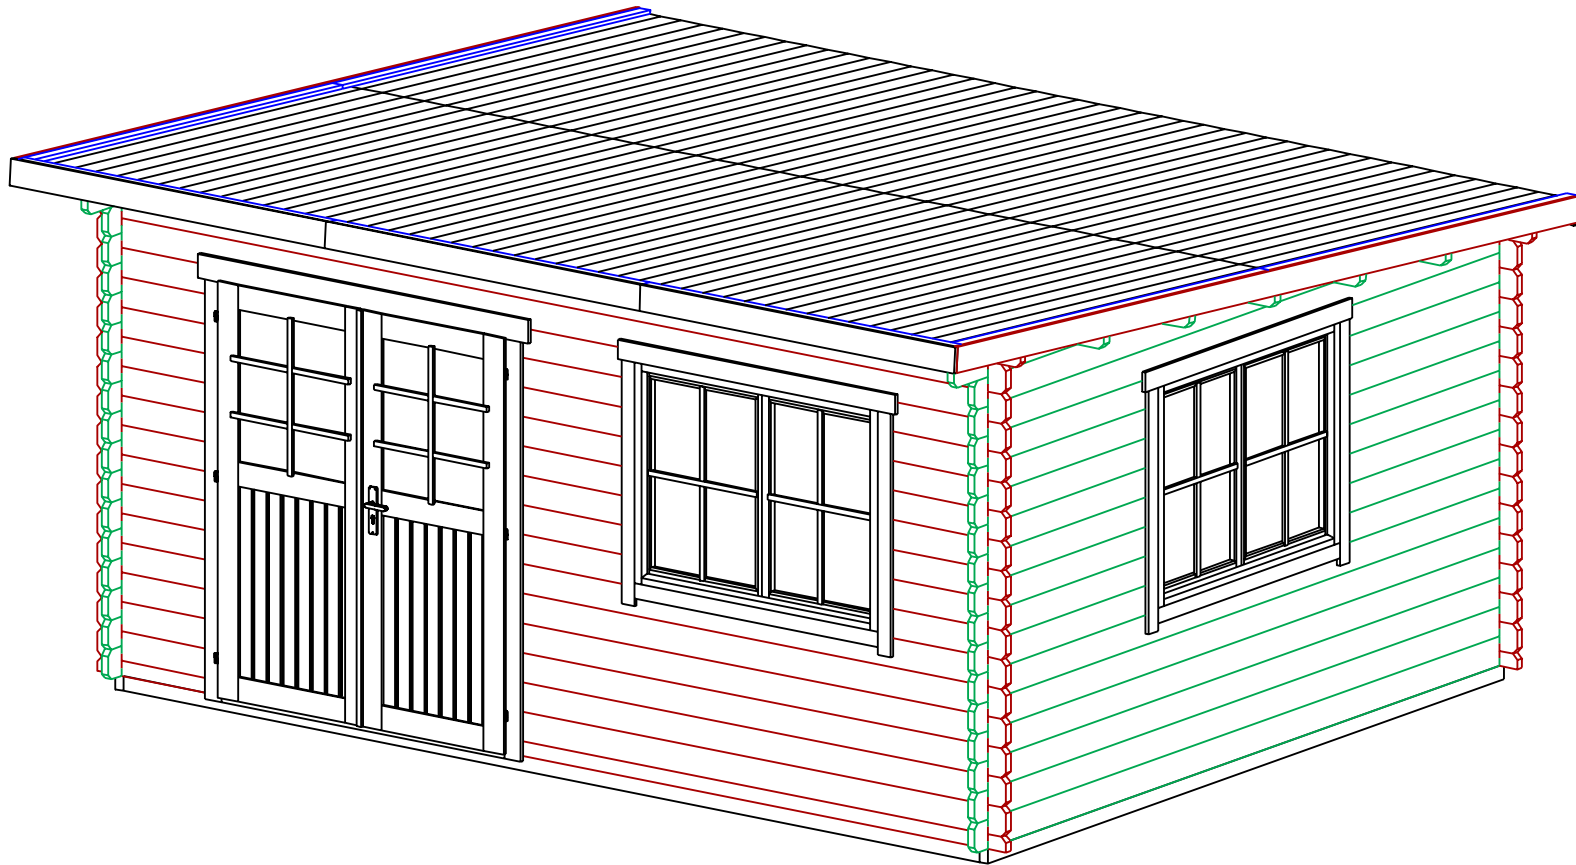


Lillian 34 5x4 TP

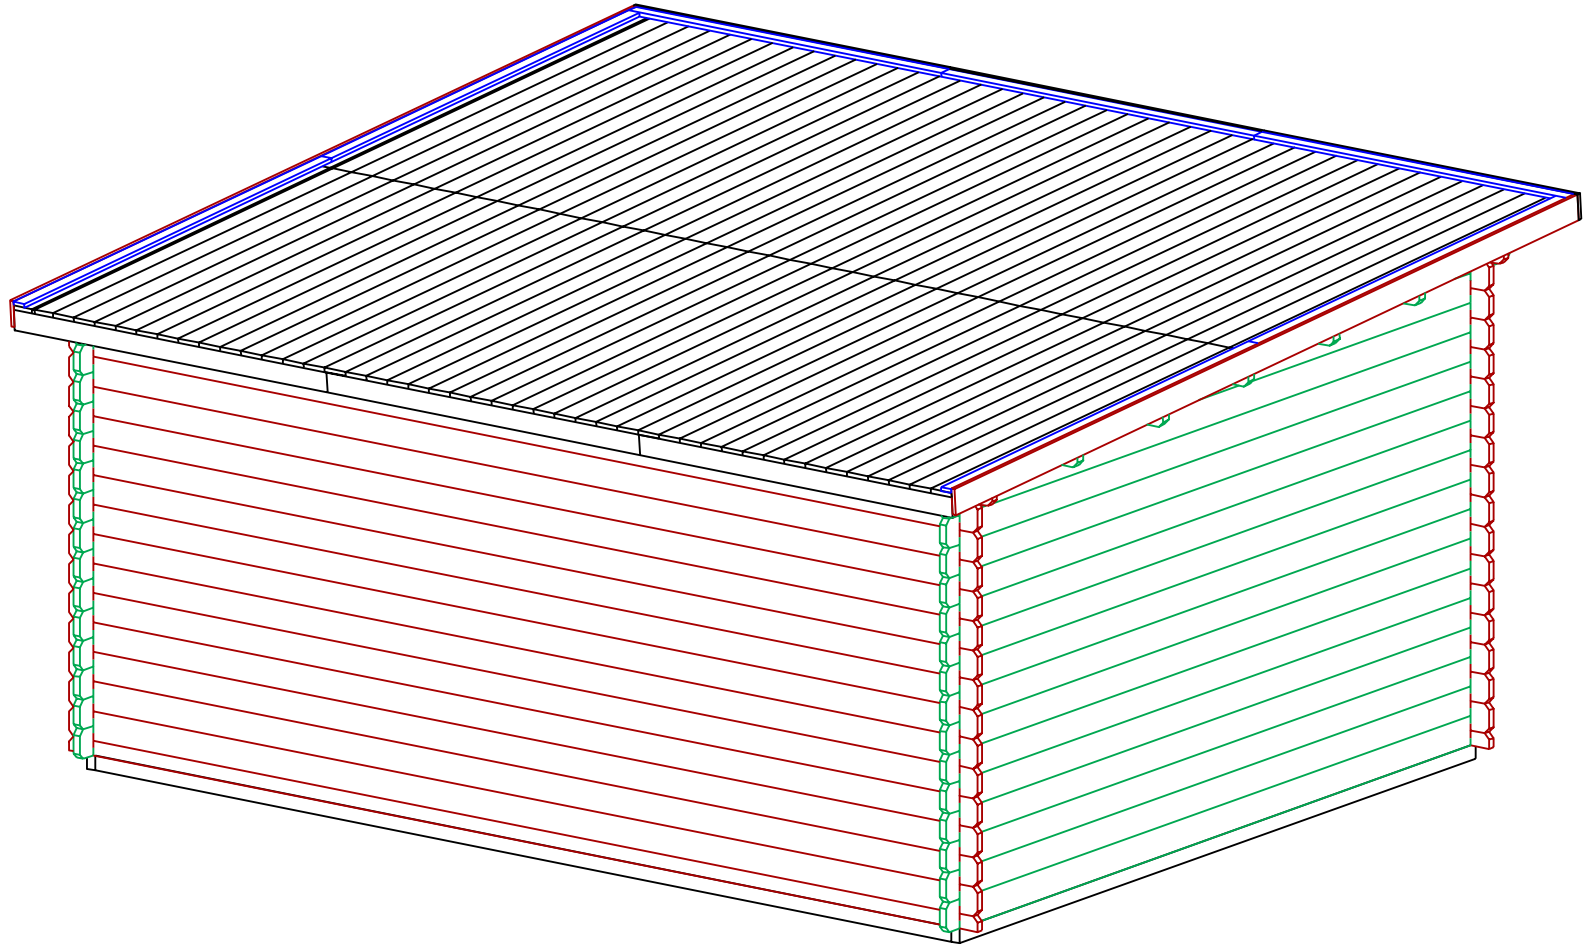



STAGE 1

Lillian 34 5x4 TP

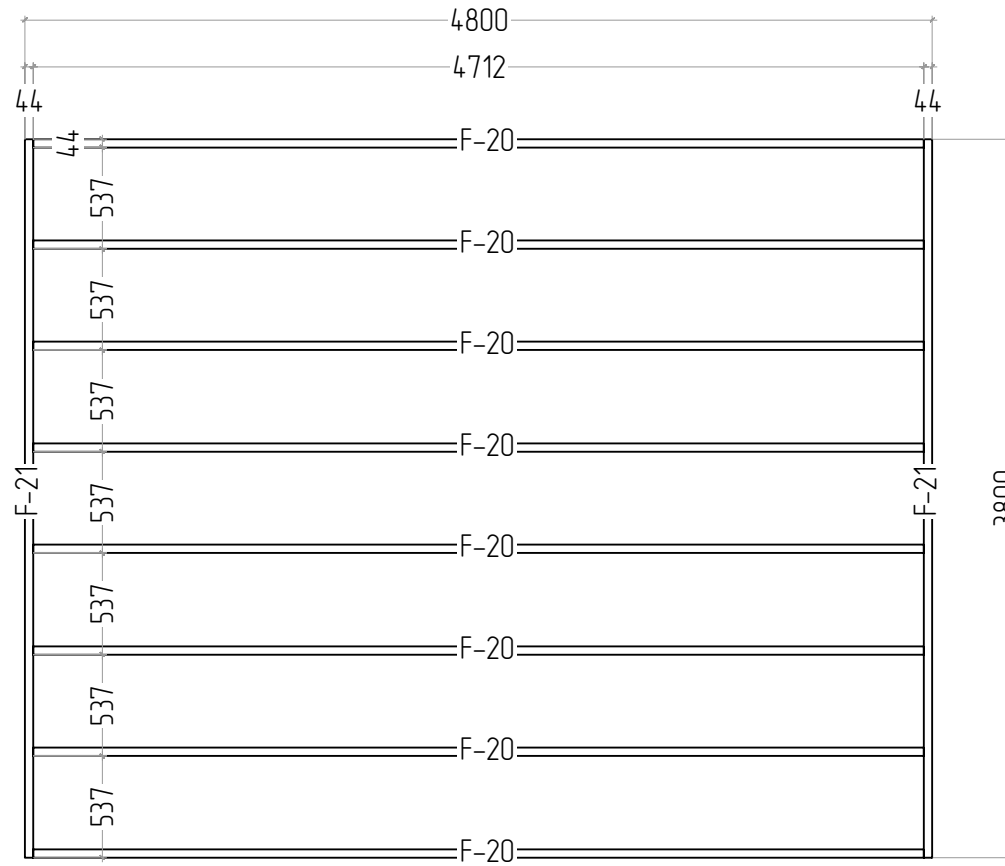

STAGE 2


Lillian 34 5x4 TP

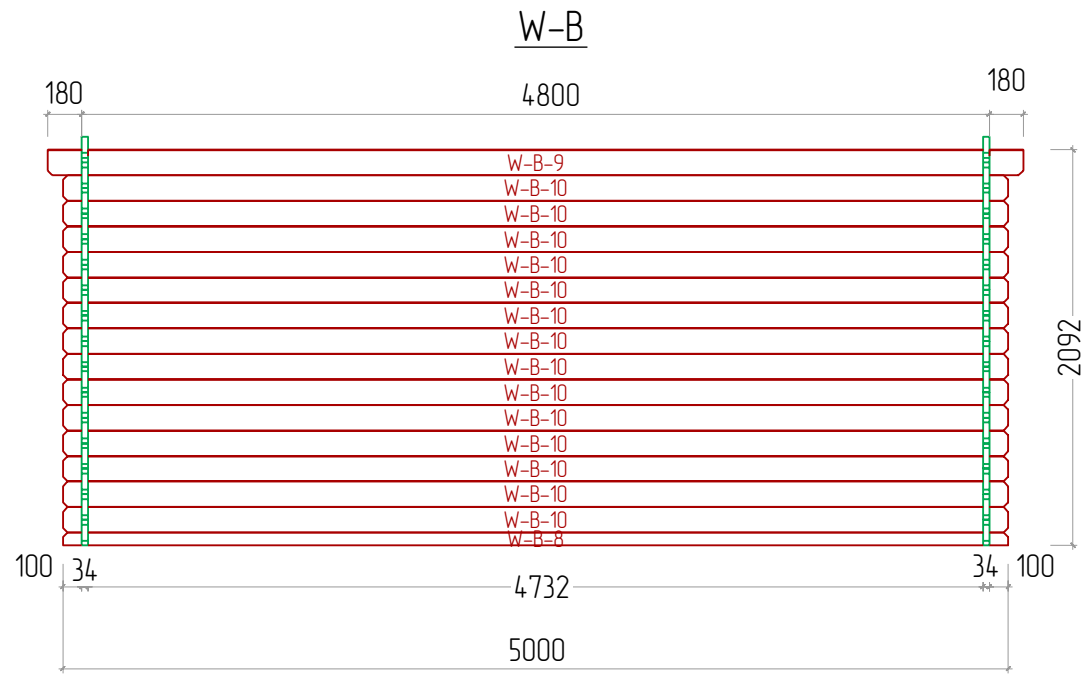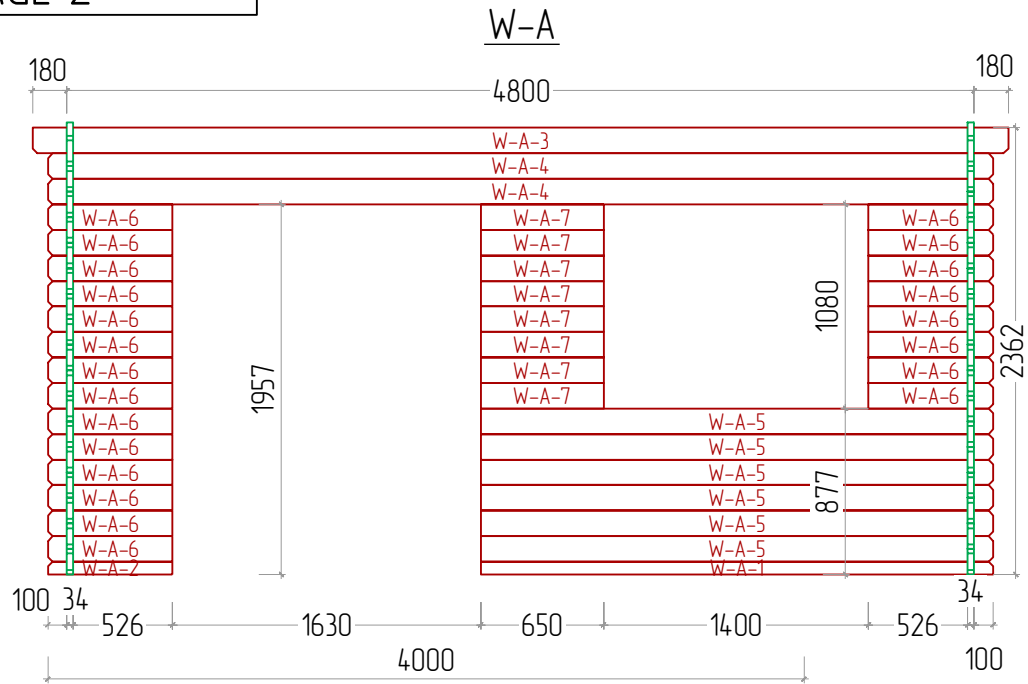


STAGE 2

Lillian 34 5x4 TP

W-C


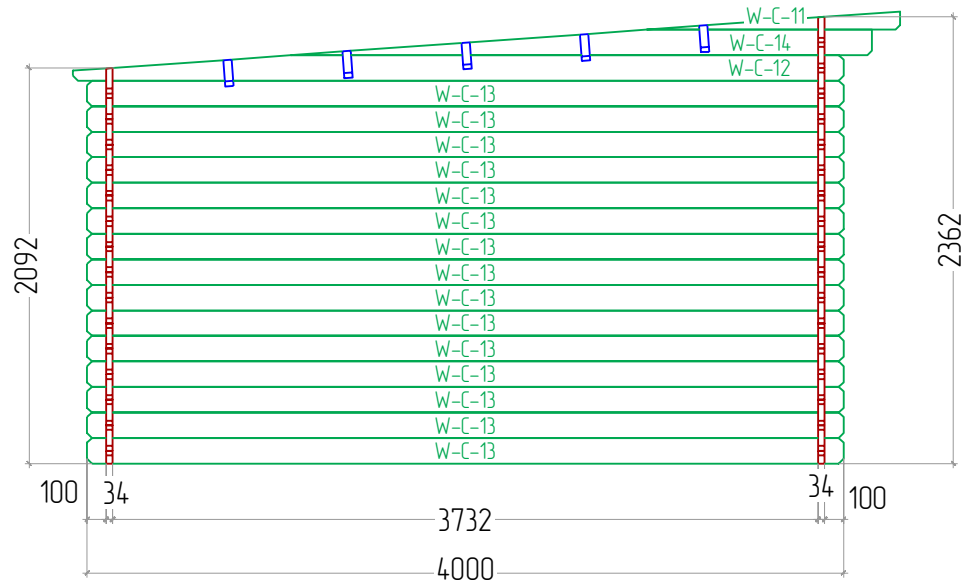


W-D

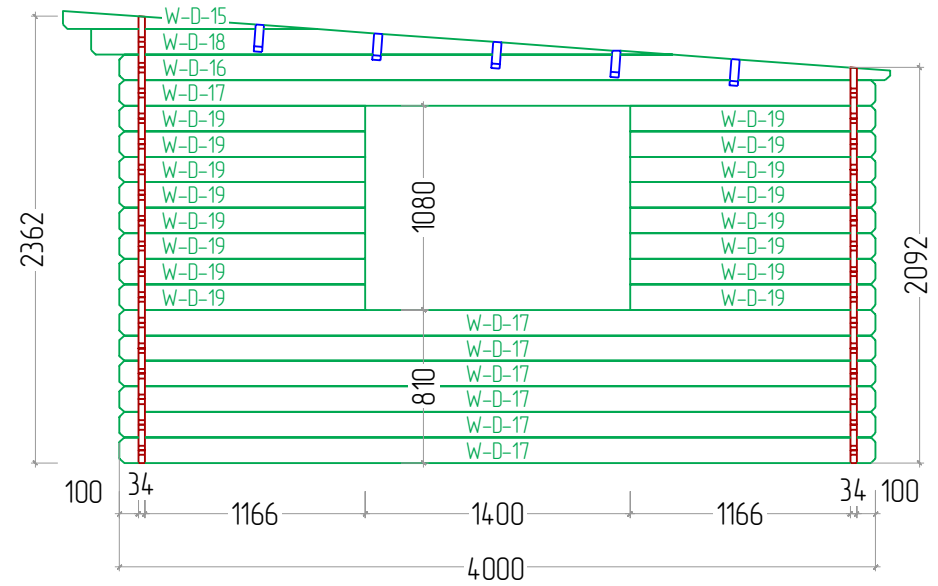



STAGE 3

Lillian 34 5x4 TP

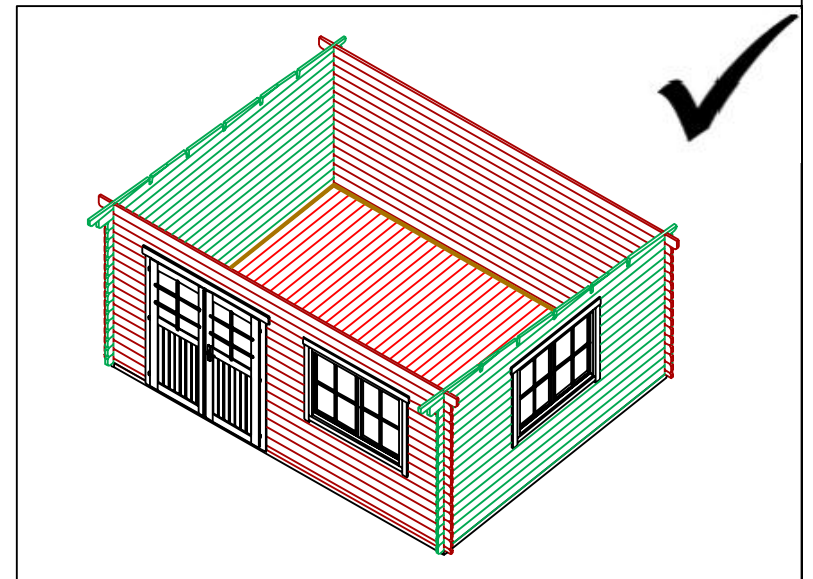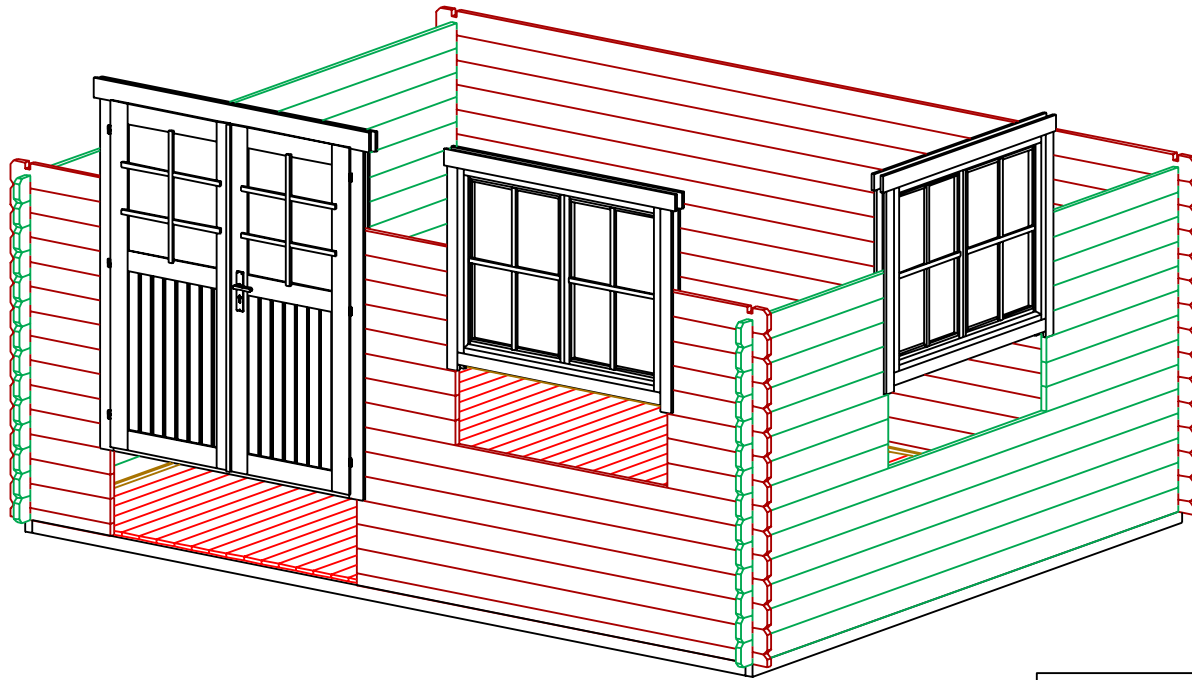


STAGE 4



Lillian 34 5x4 TP

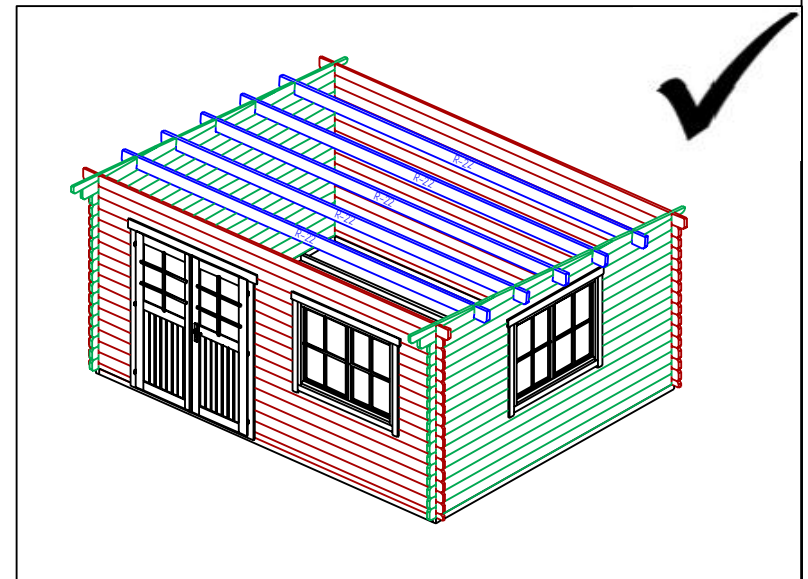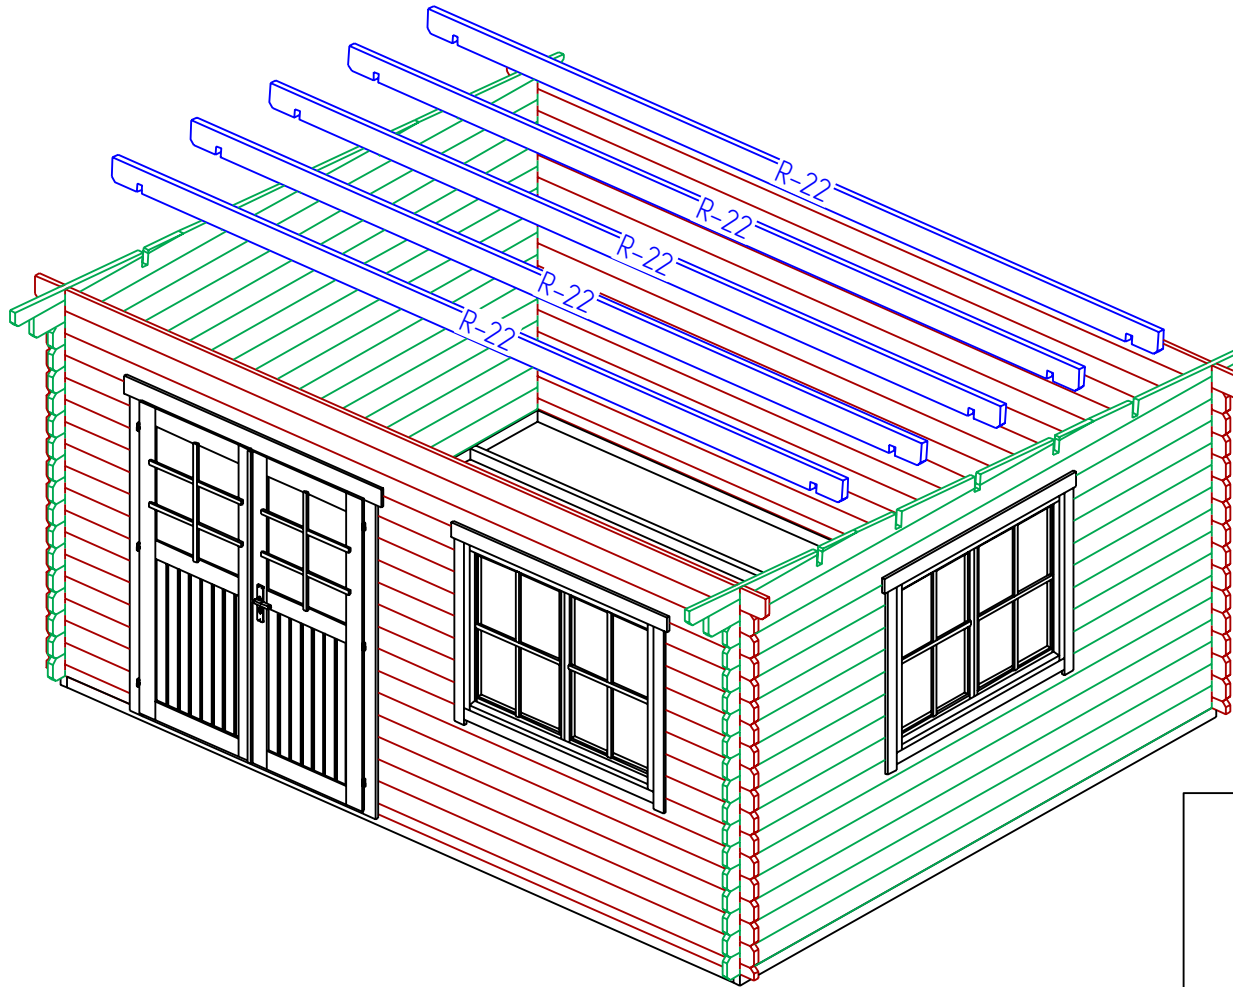

STAGE 5


Lillian 34 5x4 TP

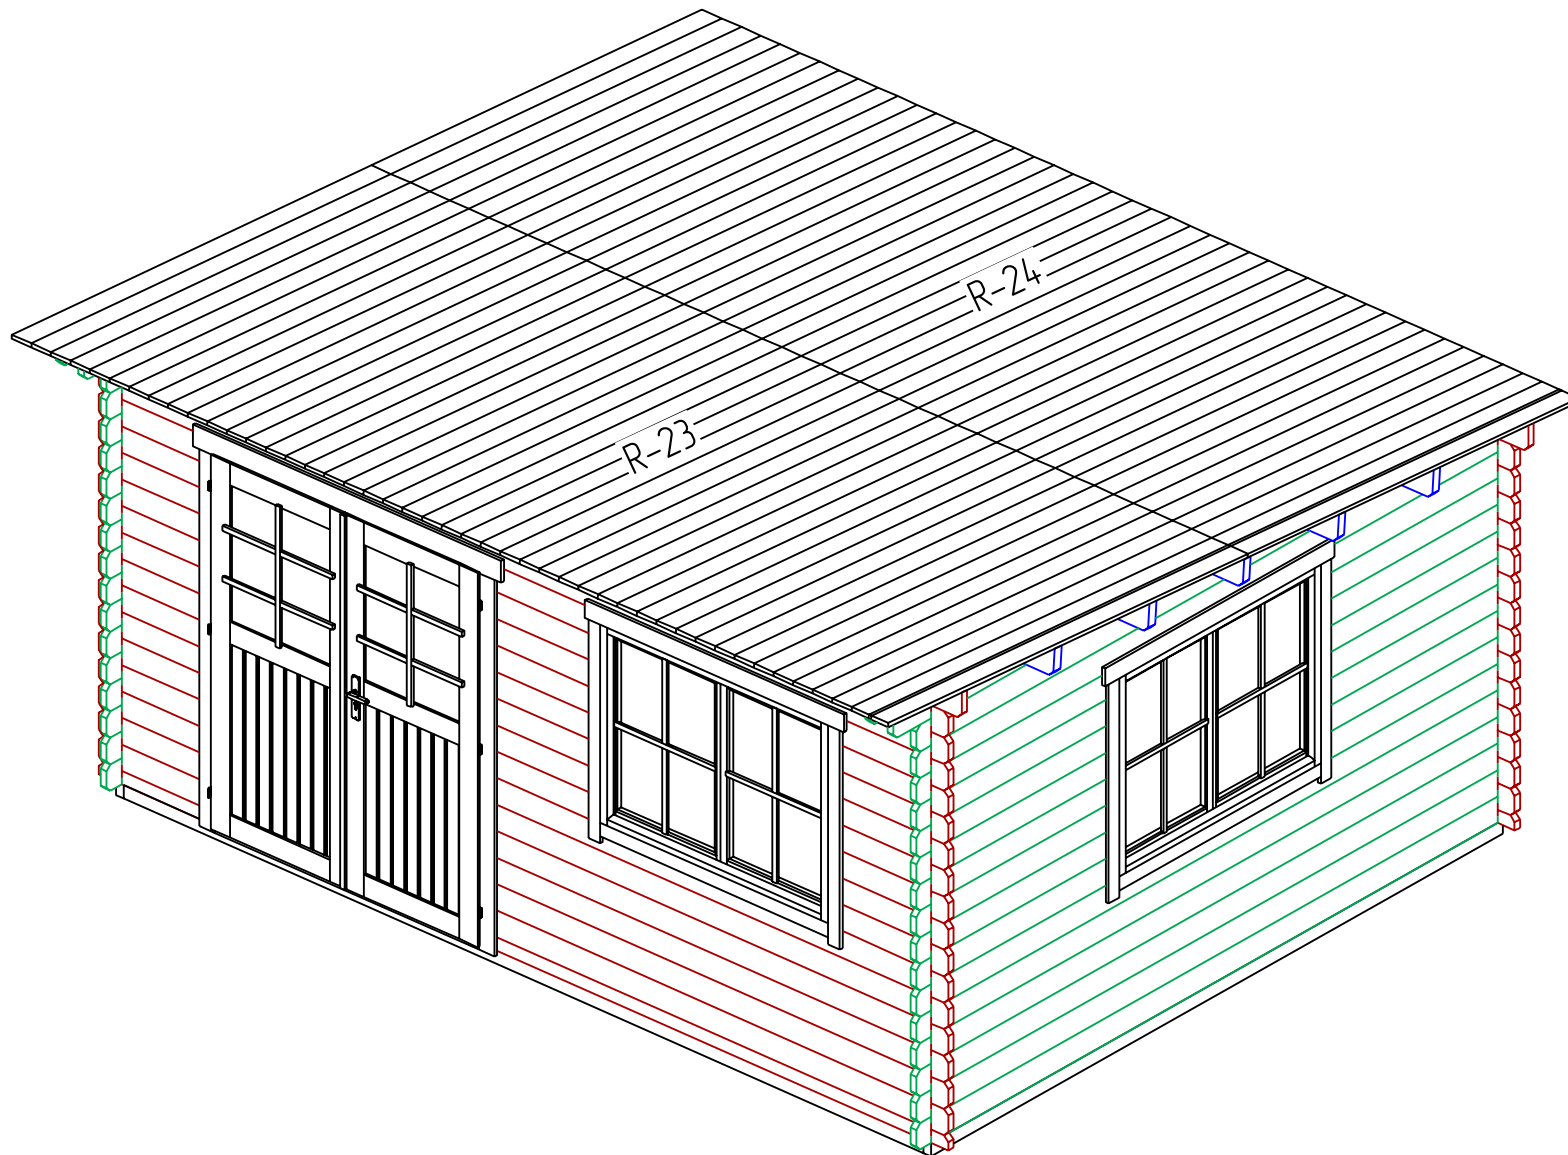

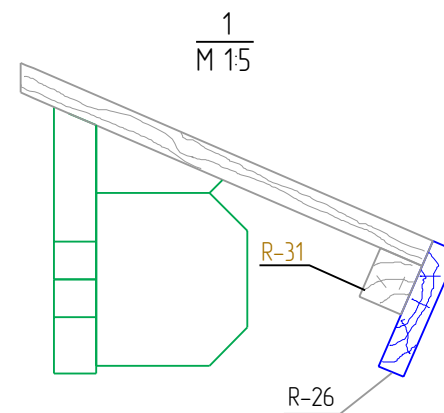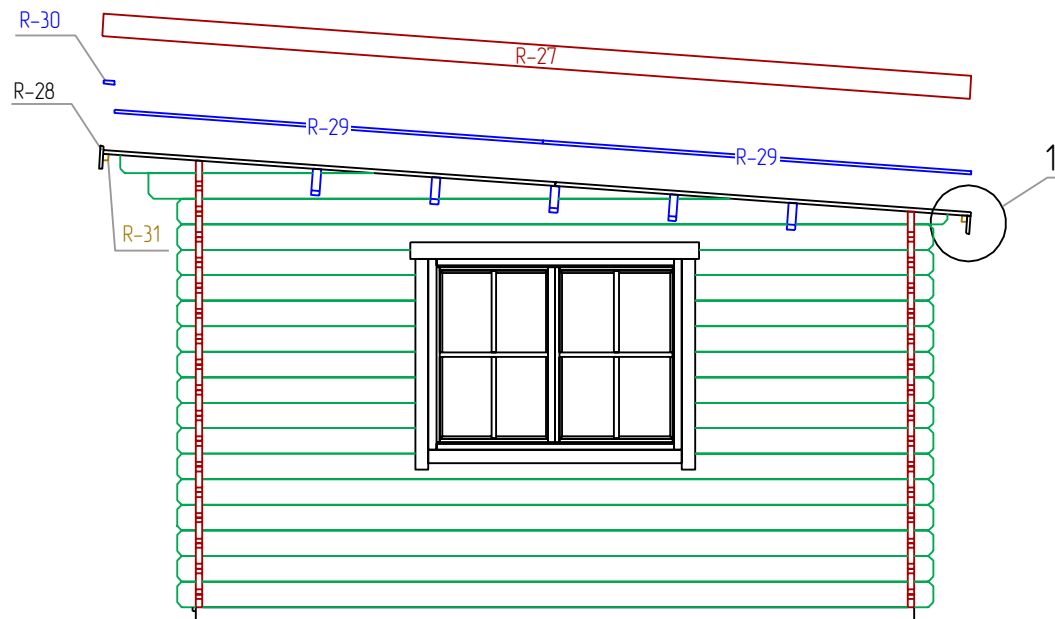

STAGE 6


Lillian 34 5x4 TP

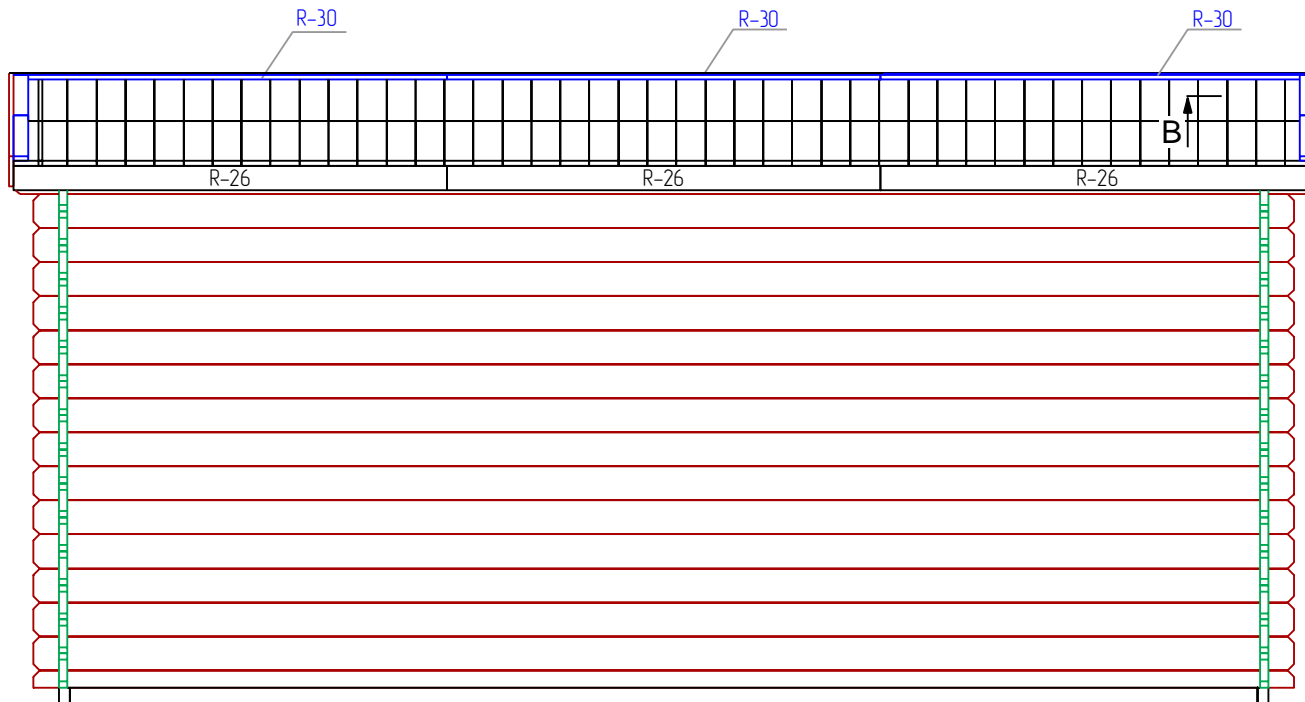

B

B-B
M 1:5

R-29

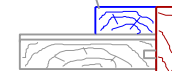

R-27

STAGE 7

Lillian 34 5x4 TP

