

Roof layout drawing:	Slice -1
Total area:	32.831 m ²
Scale:	1 : 36

RS= Roof side	
RP= Angle of roof pitch	


Project nr: VS00_0070

Date: 16.07.2024

GF 0

Section height: 0.000


Scale: 1 : 40

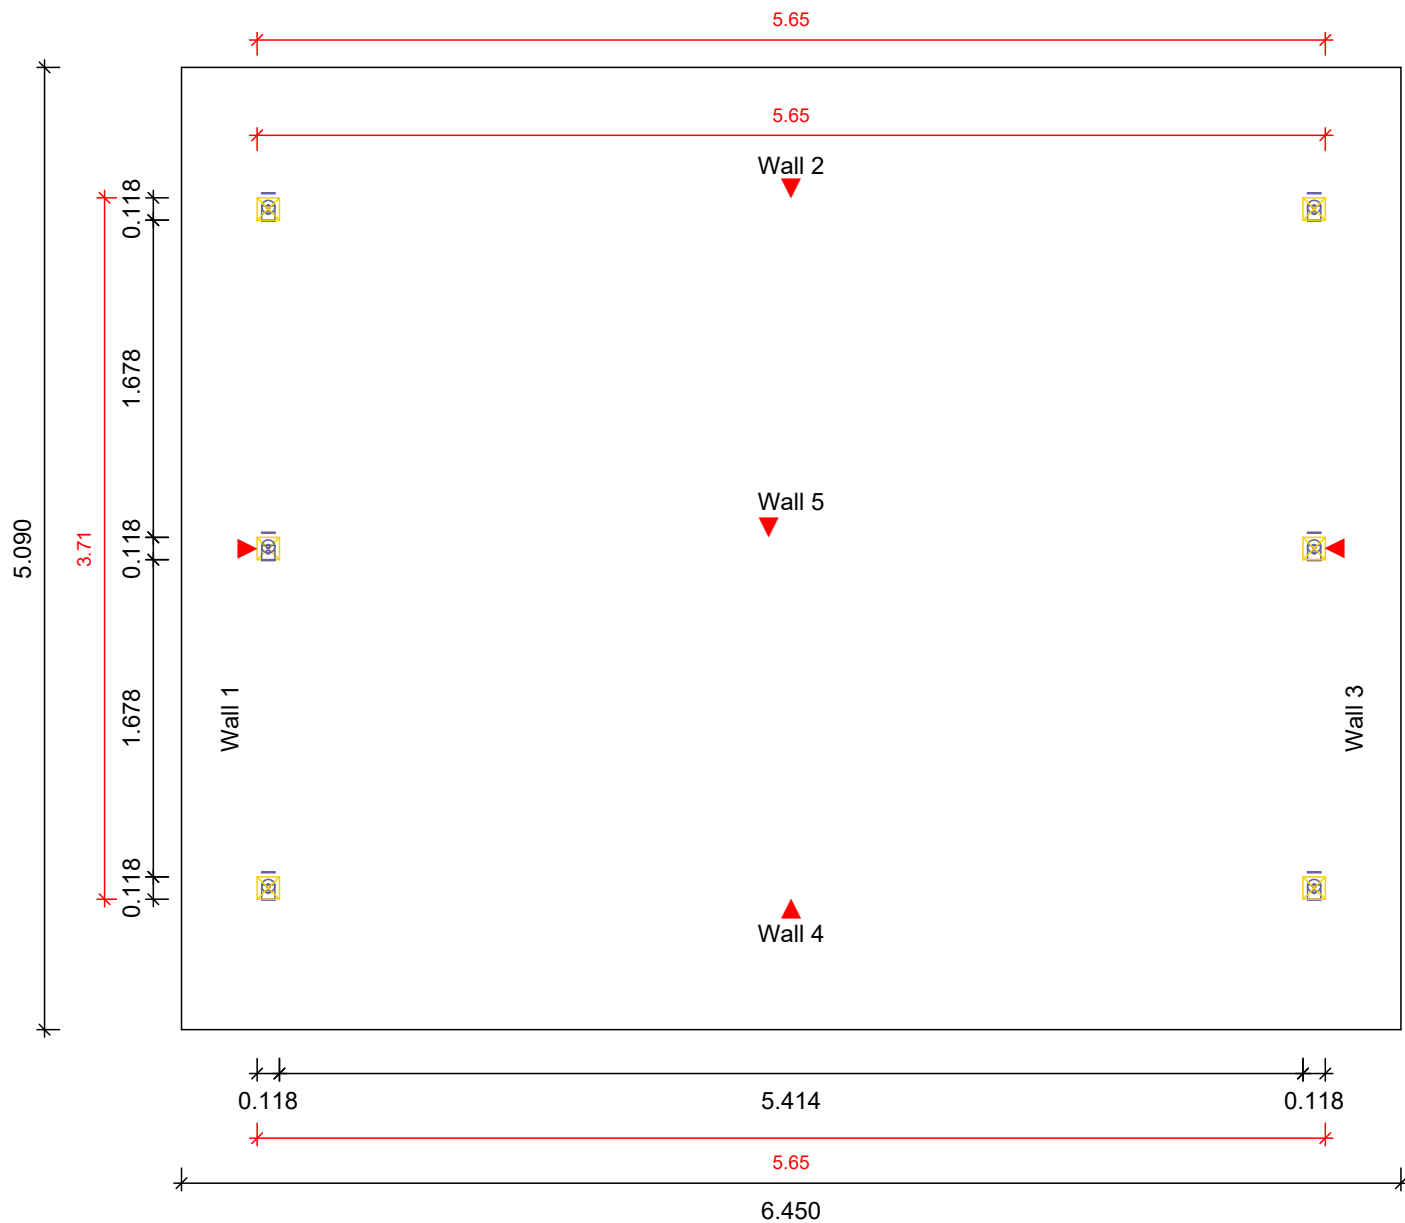

Project nr: VS00_0070


Date: 16.07.2024

Sorting number	
Scale:	1 : 37

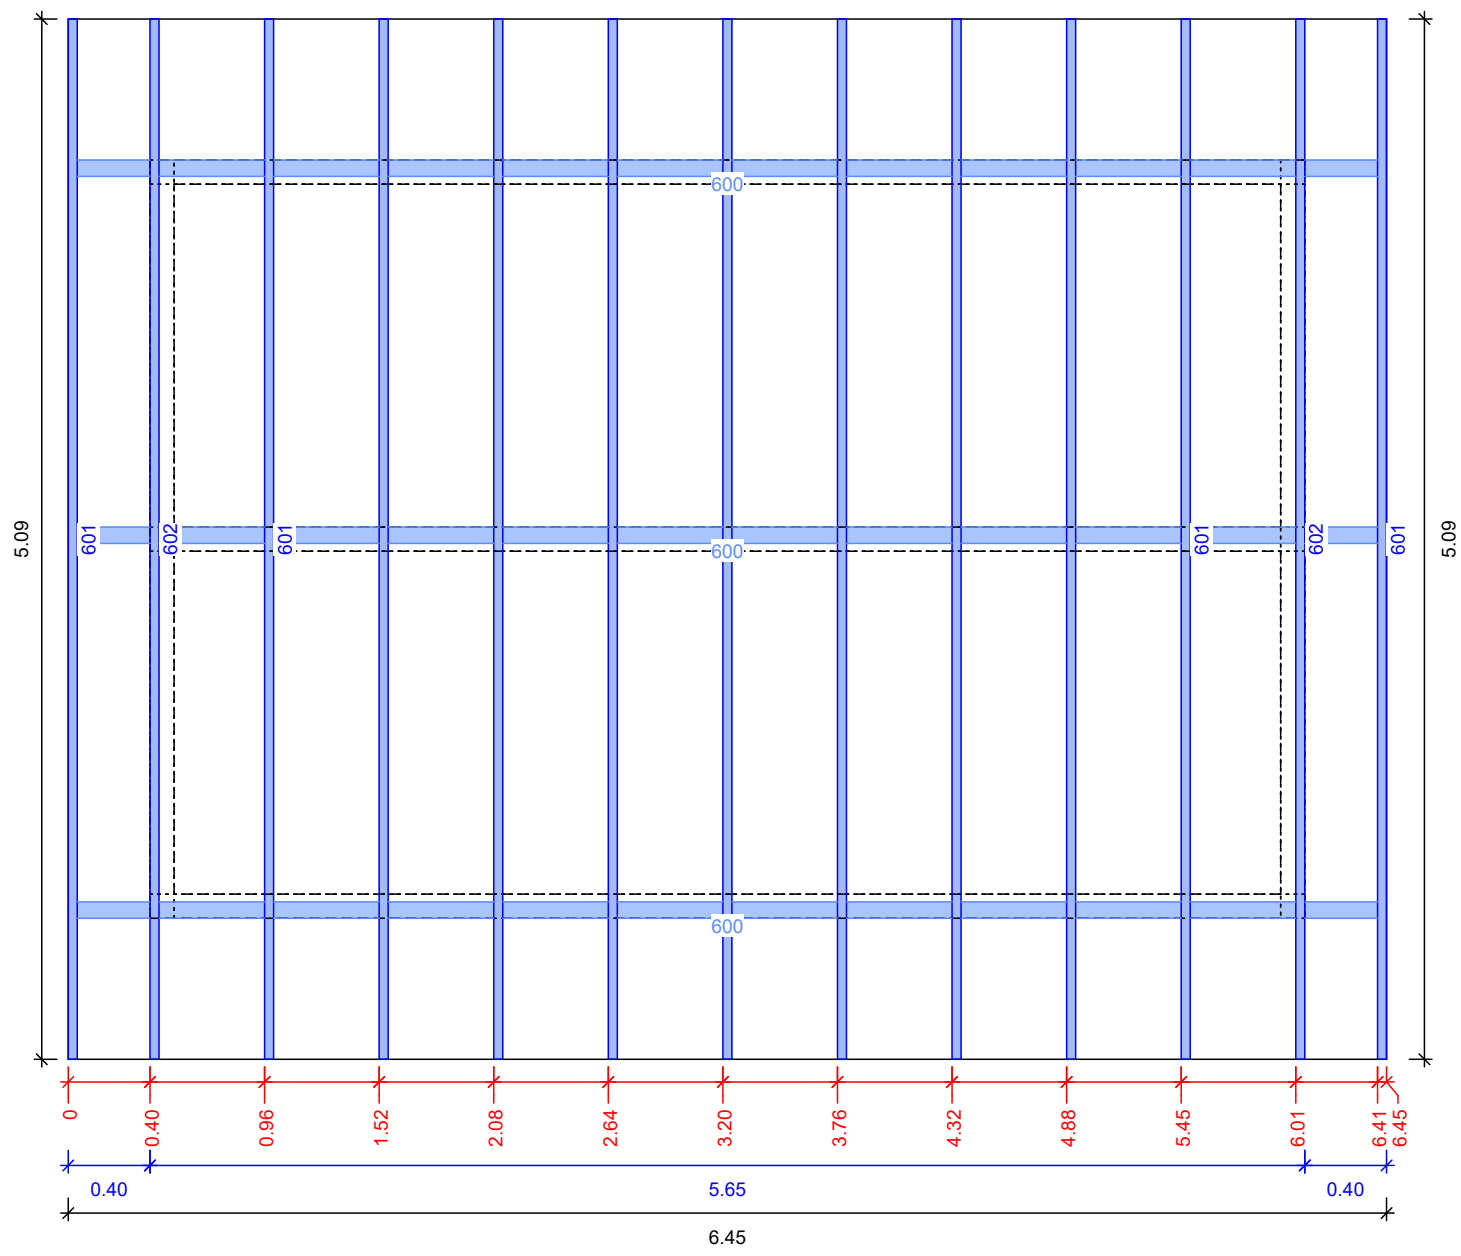

Project nr: VS00_0070
Date: 16.07.2024

GF 0 Wall 1	
Group :	0
Sorting number	
Scale:	1 : 48

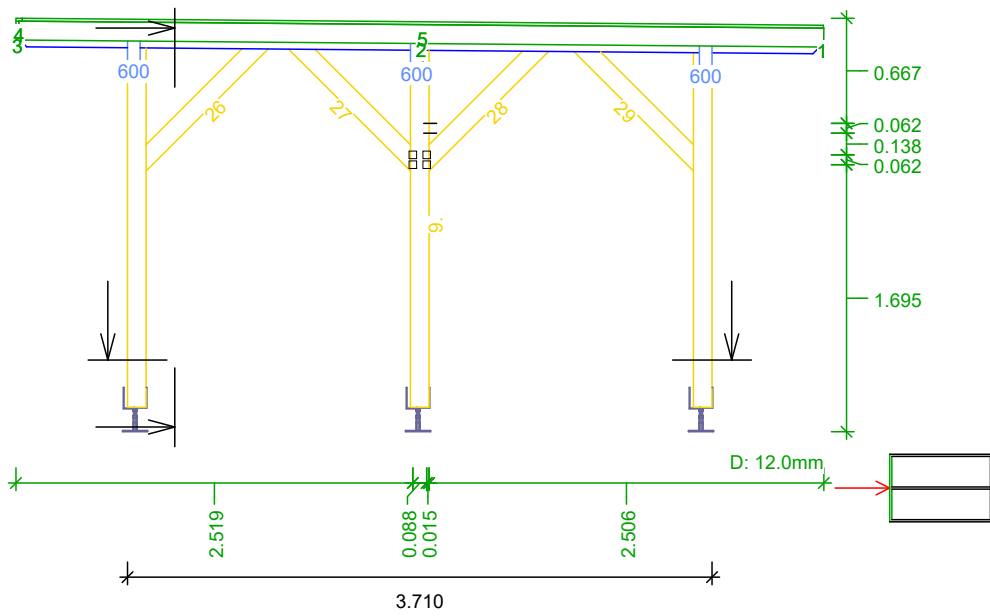


Project nr: VS00_0070




Date: 16.07.2024

GF 0 Wall 2	
Group :	0
Sorting number	
Scale:	1 : 31

6.486

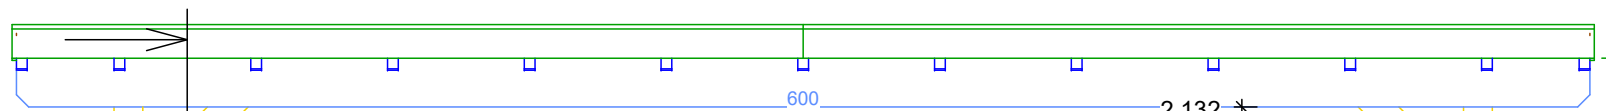


0.529
0.062
0.138
0.062
1.540

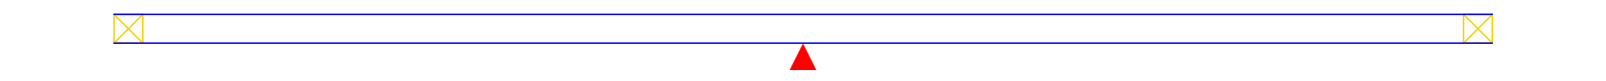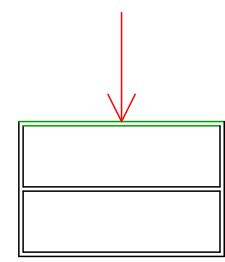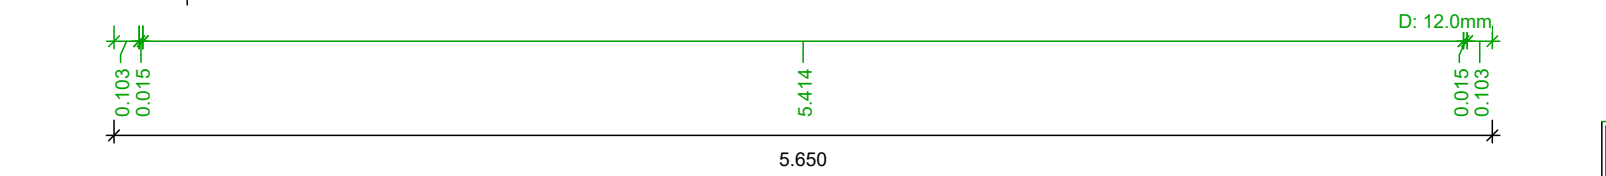


Project nr: VS00_0070
Date: 16.07.2024

GF 0 Wall 3	
Group :	0
Sorting number	
Scale:	1 : 25

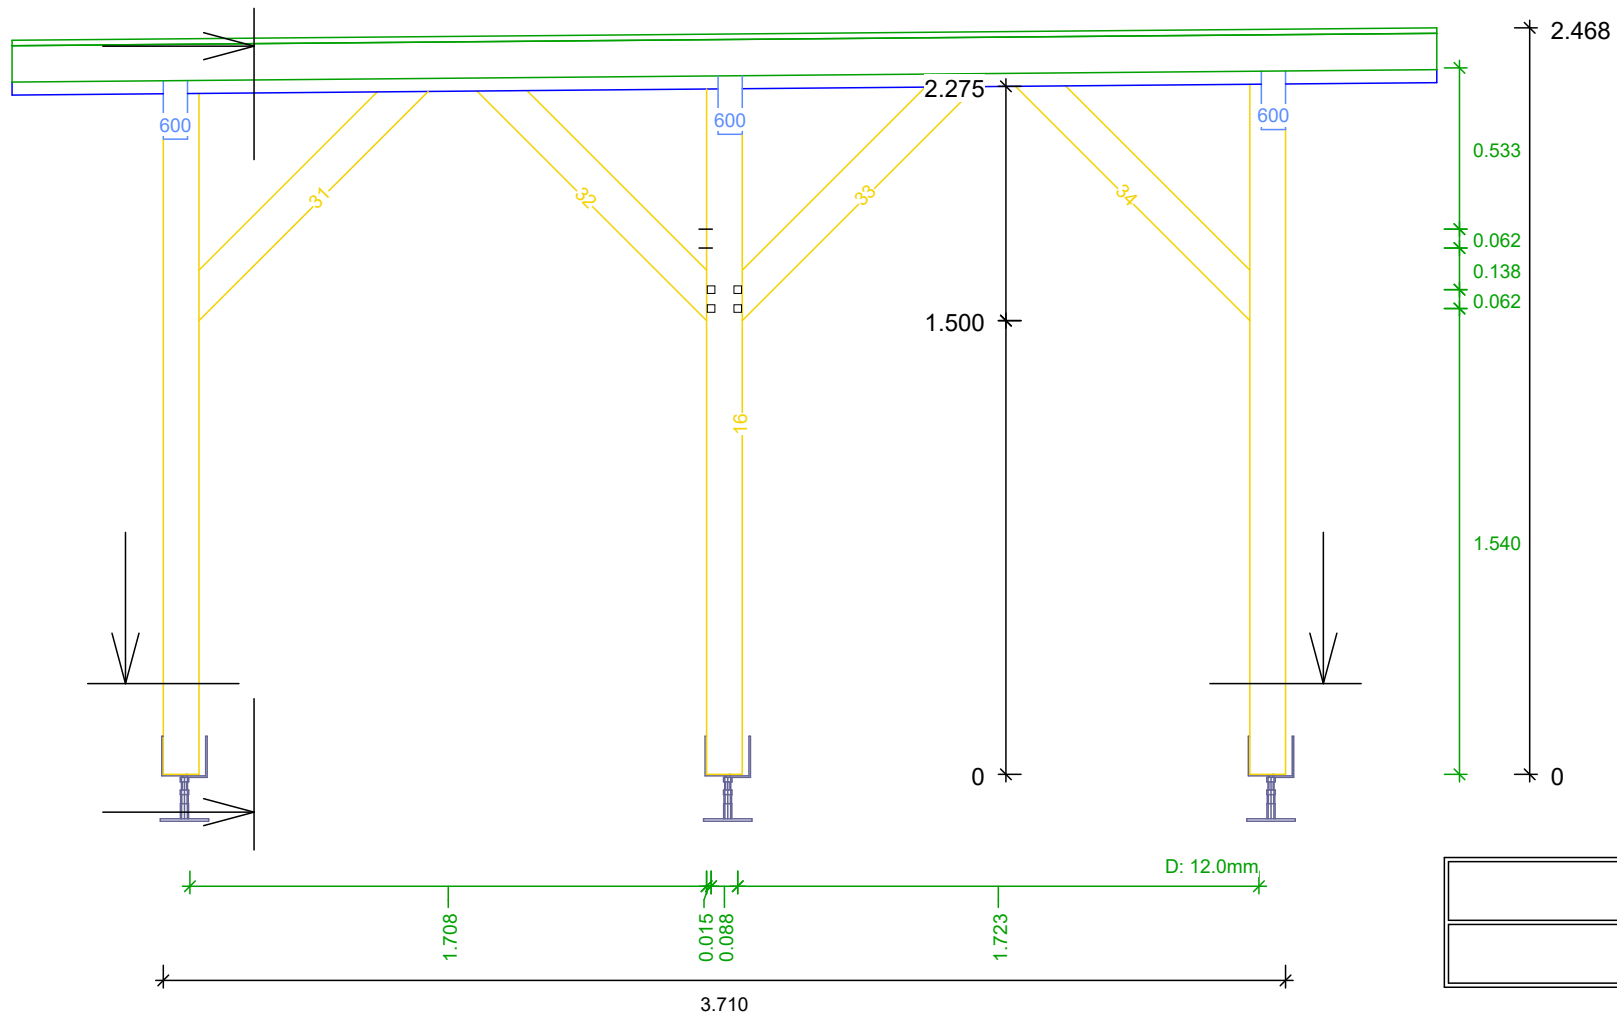



Project nr: VS00_0070
Date: 16.07.2024

GF 0 Wall 4	
Group :	0
Sorting number	
Scale:	1 : 31

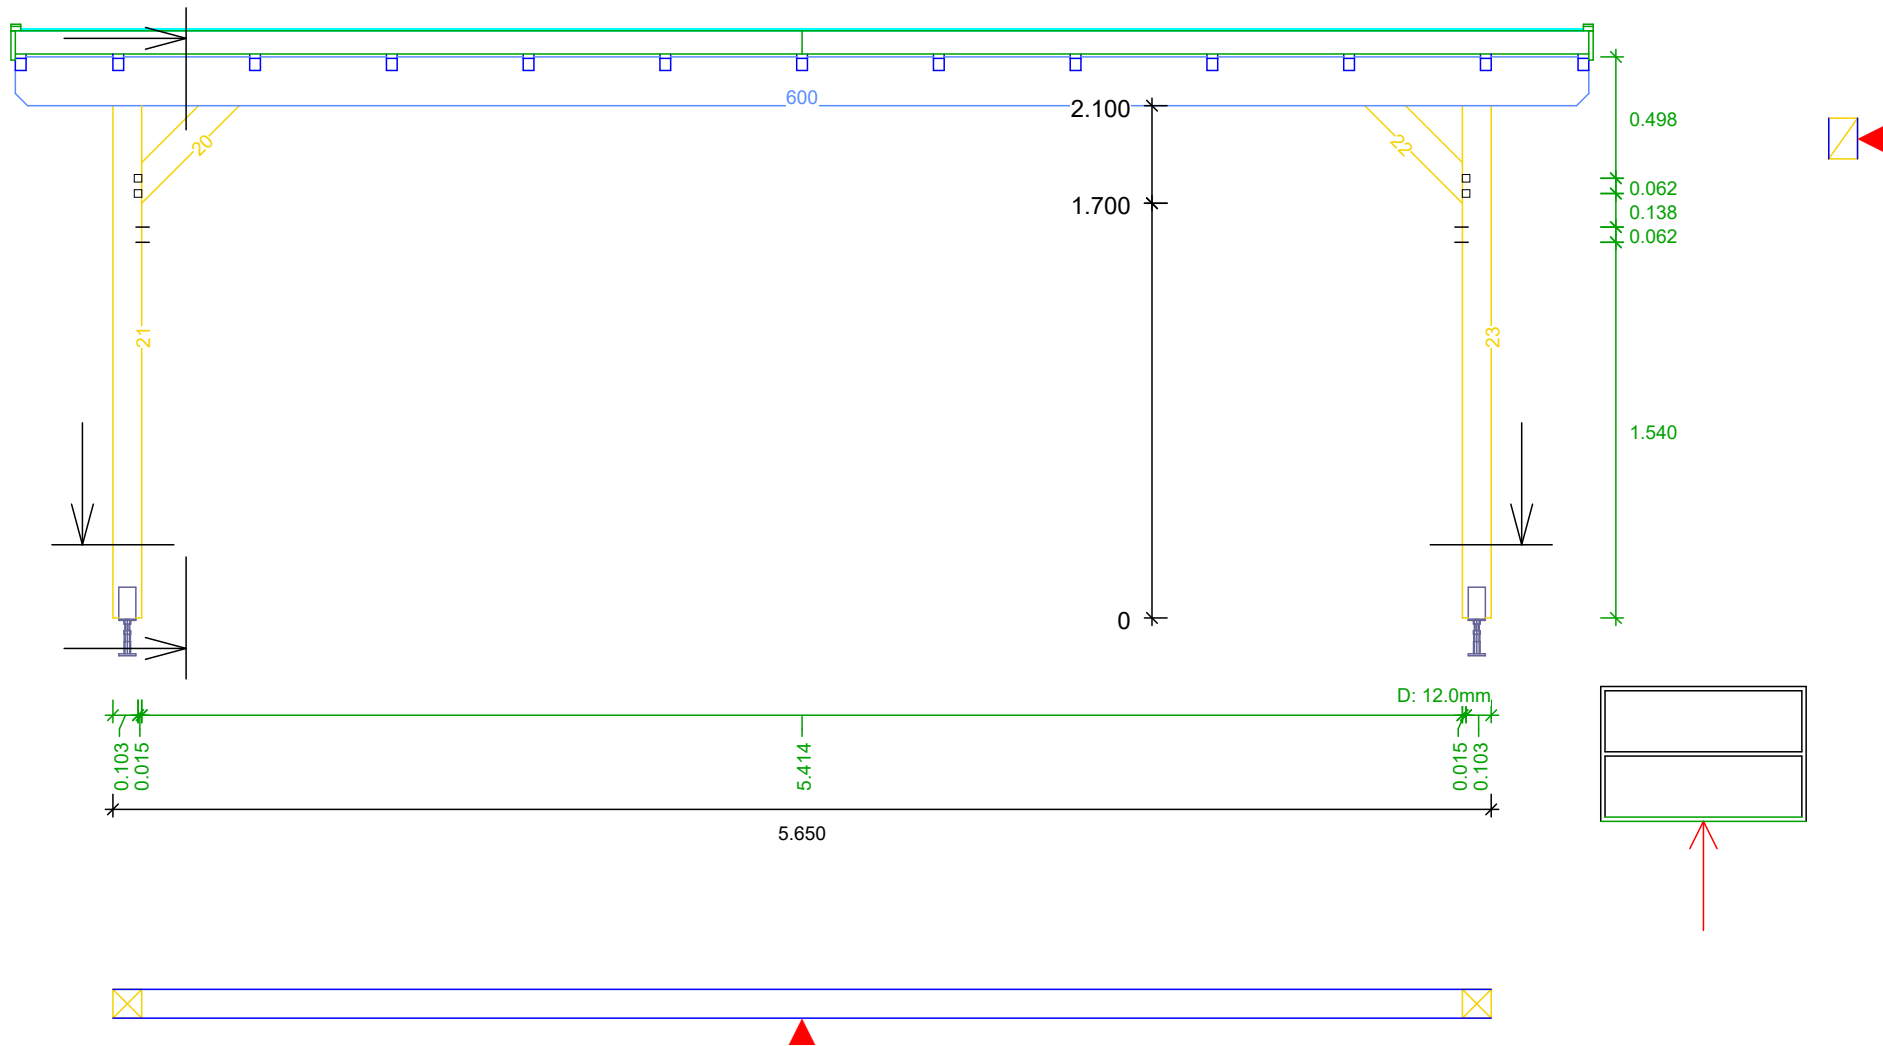

Project nr: VS00_0070
Date: 16.07.2024

GF 0 Wall 5	
Group :	0
Sorting number	
Scale:	1 : 30

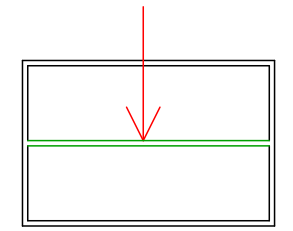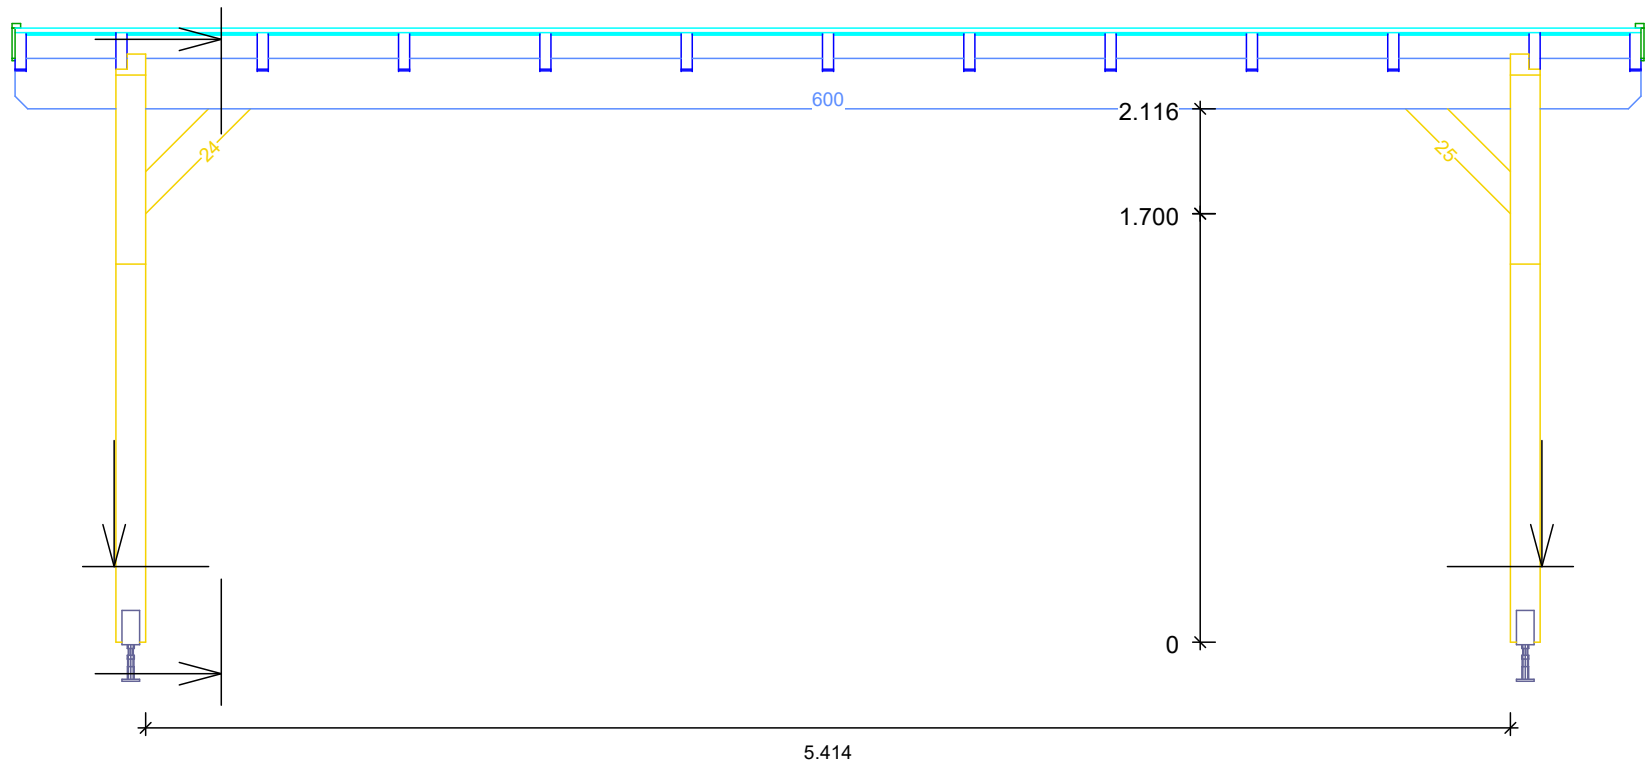

Project nr: VS00_0070
Date: 16.07.2024