




Silvan 44 4.5x6

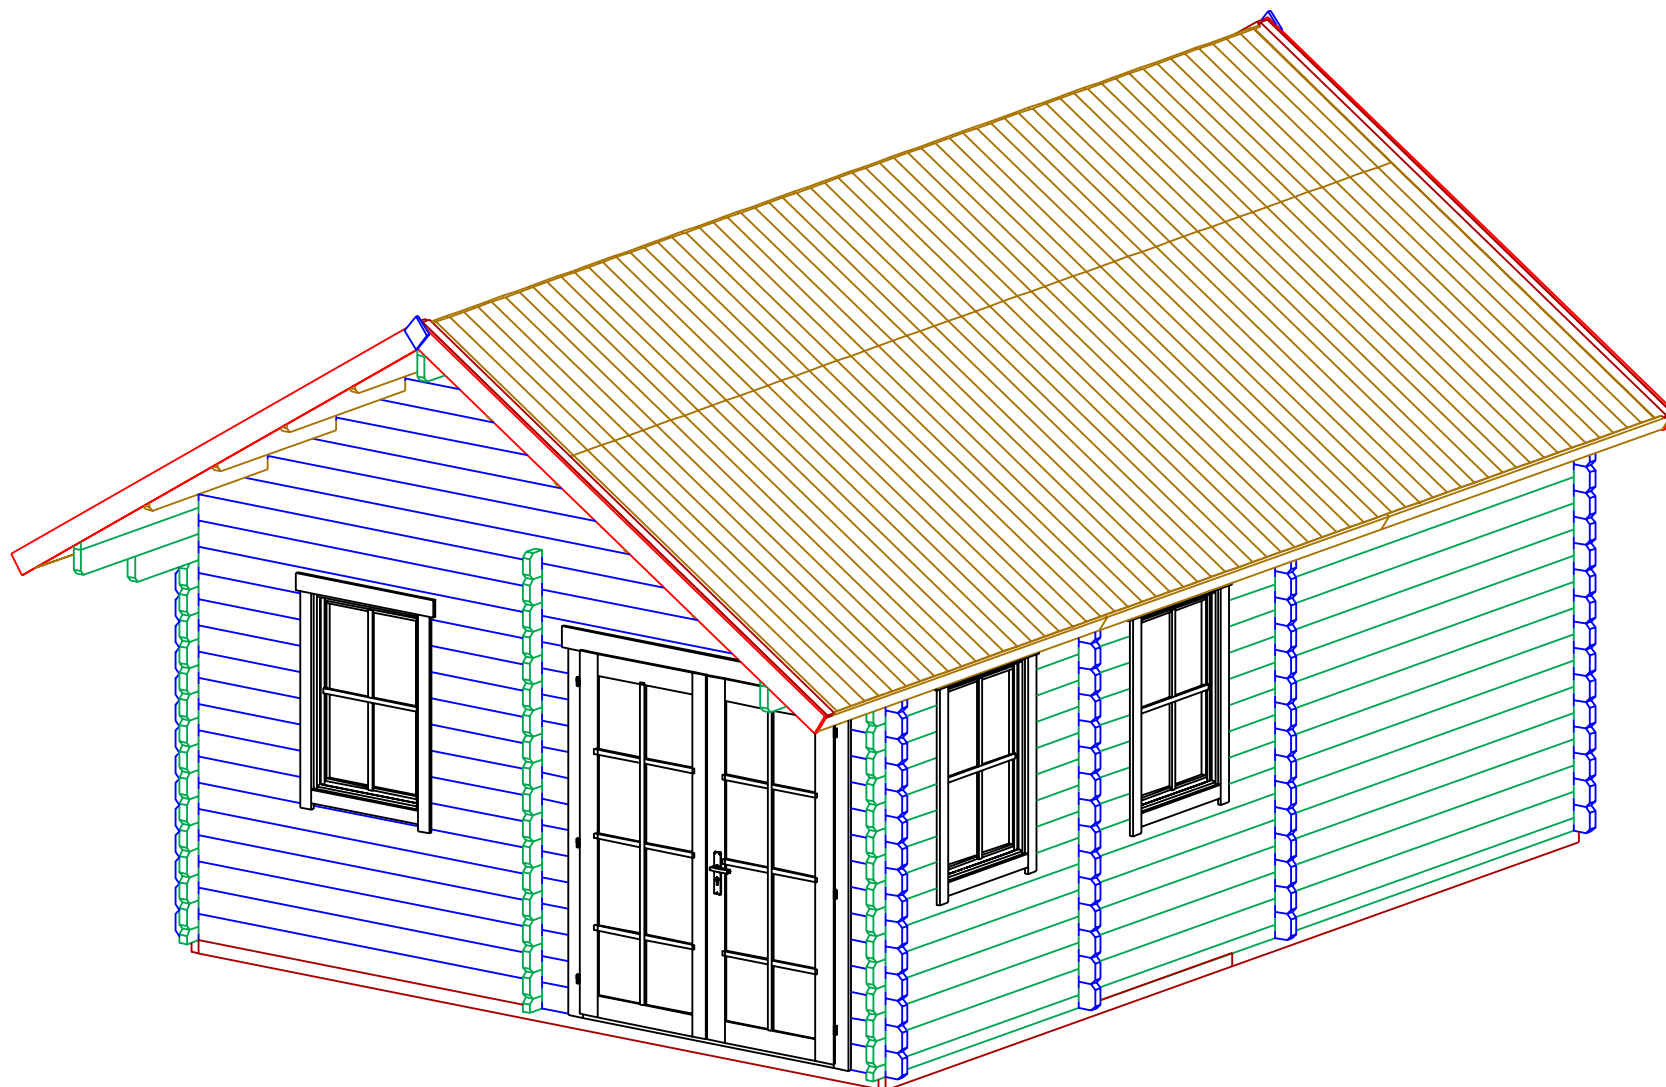

Silvan 44 4.5x6

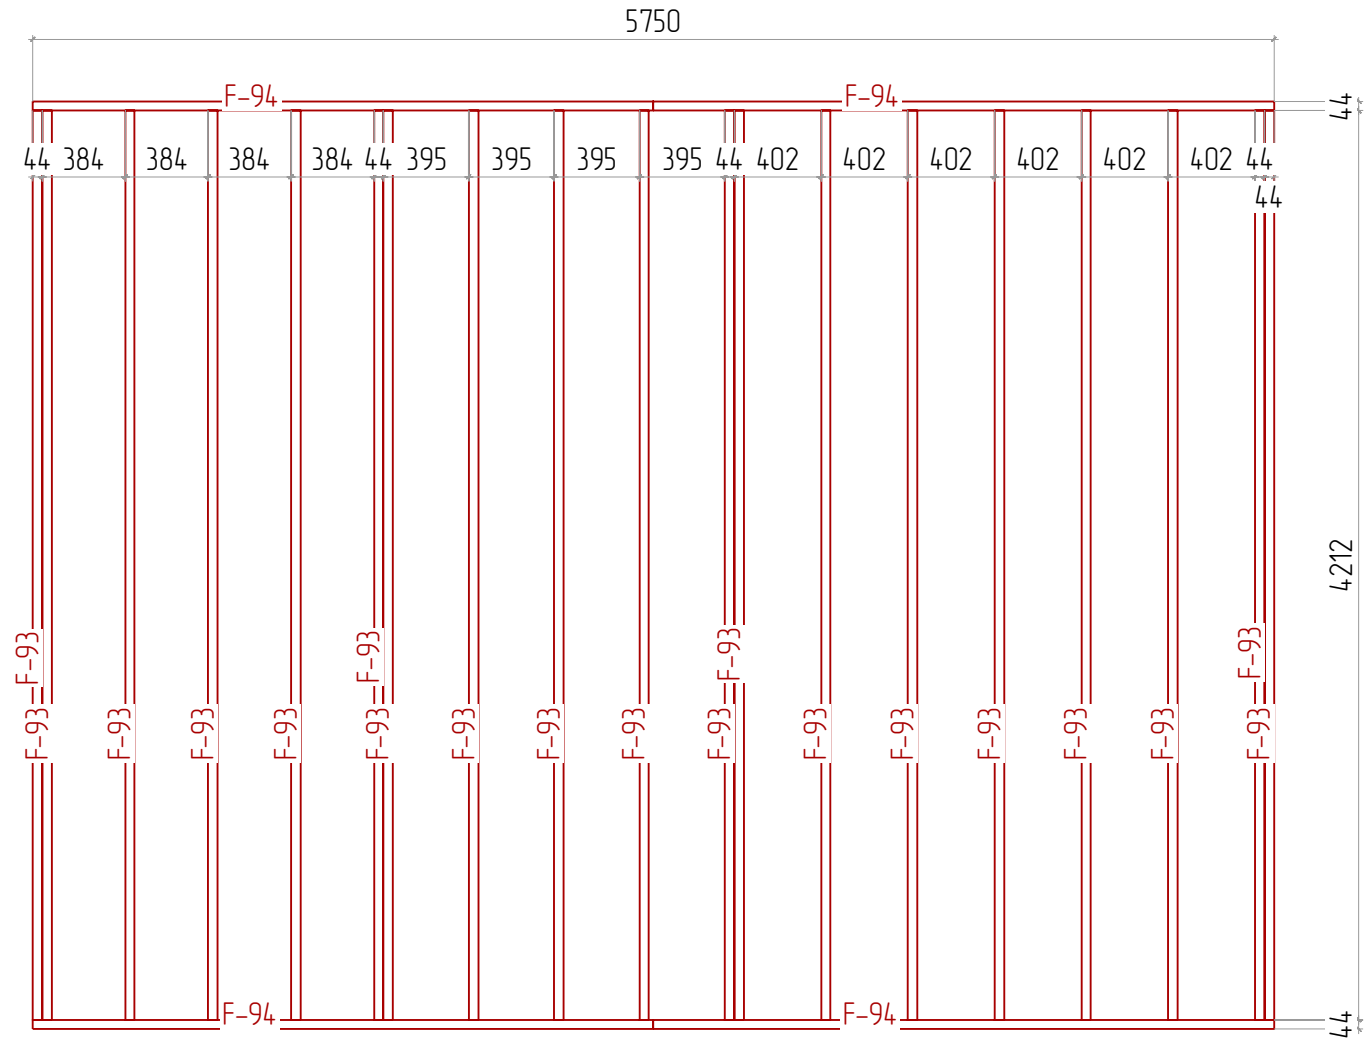




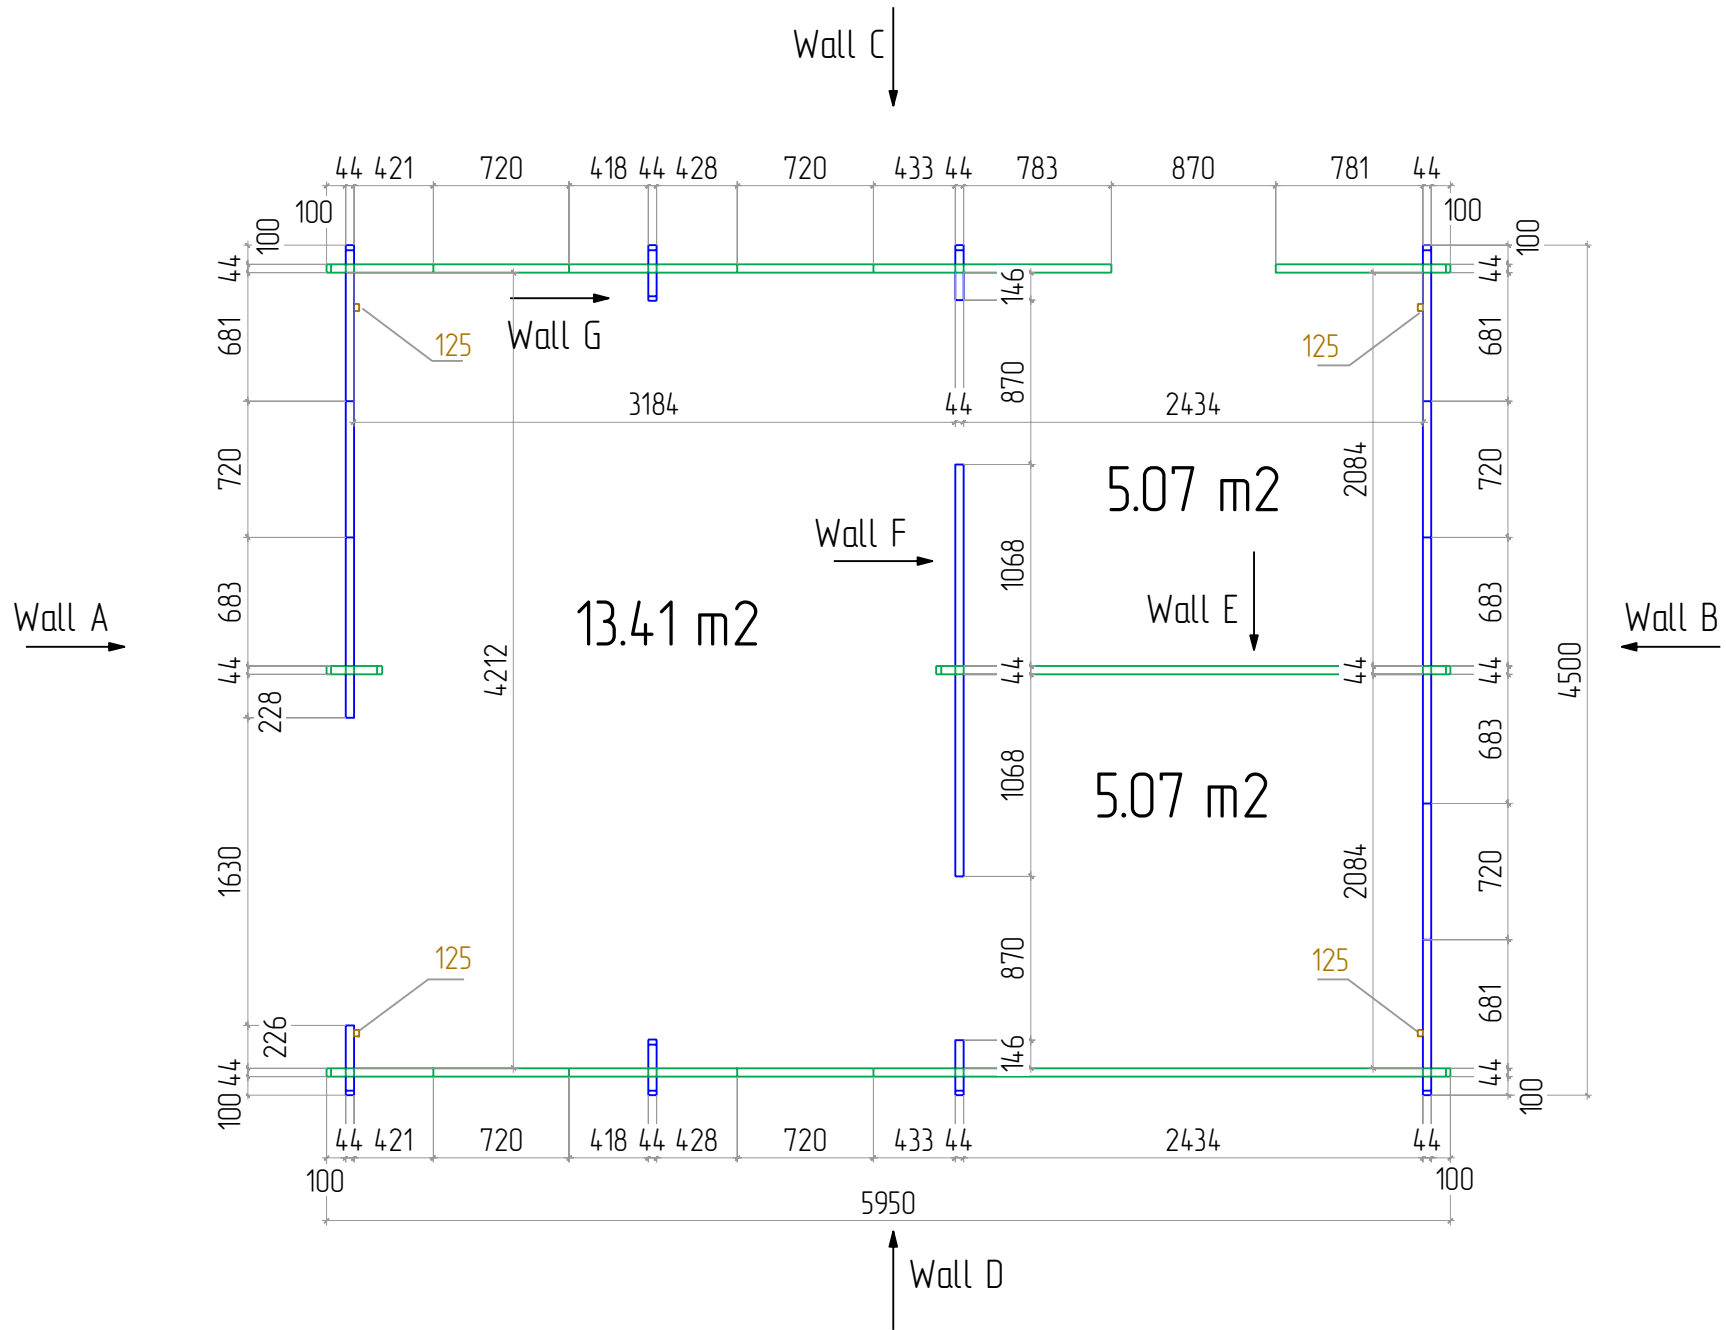







W-D

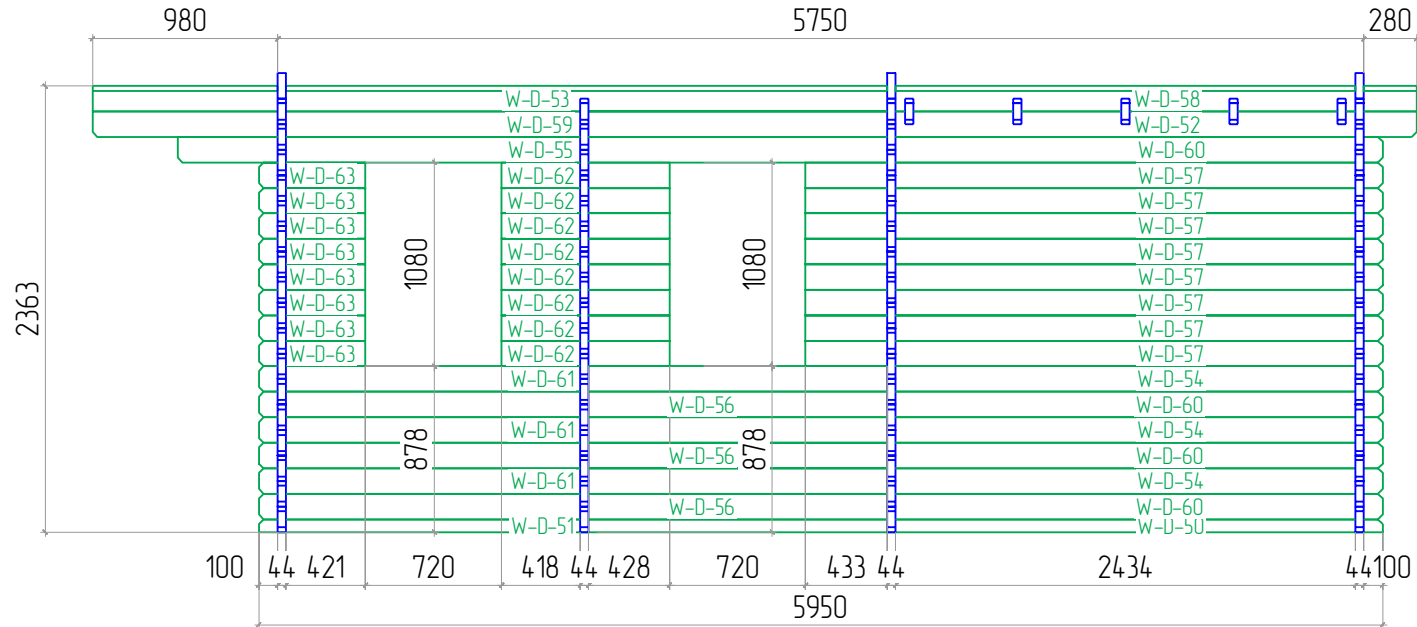

W-C

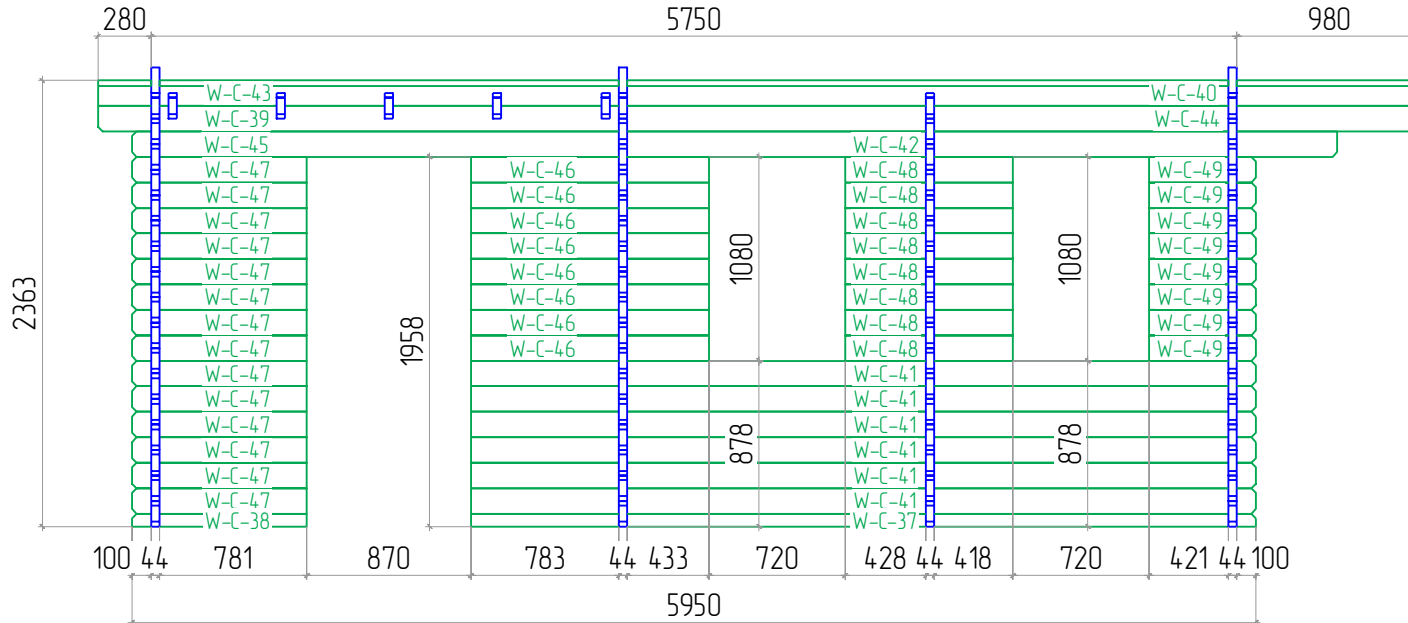


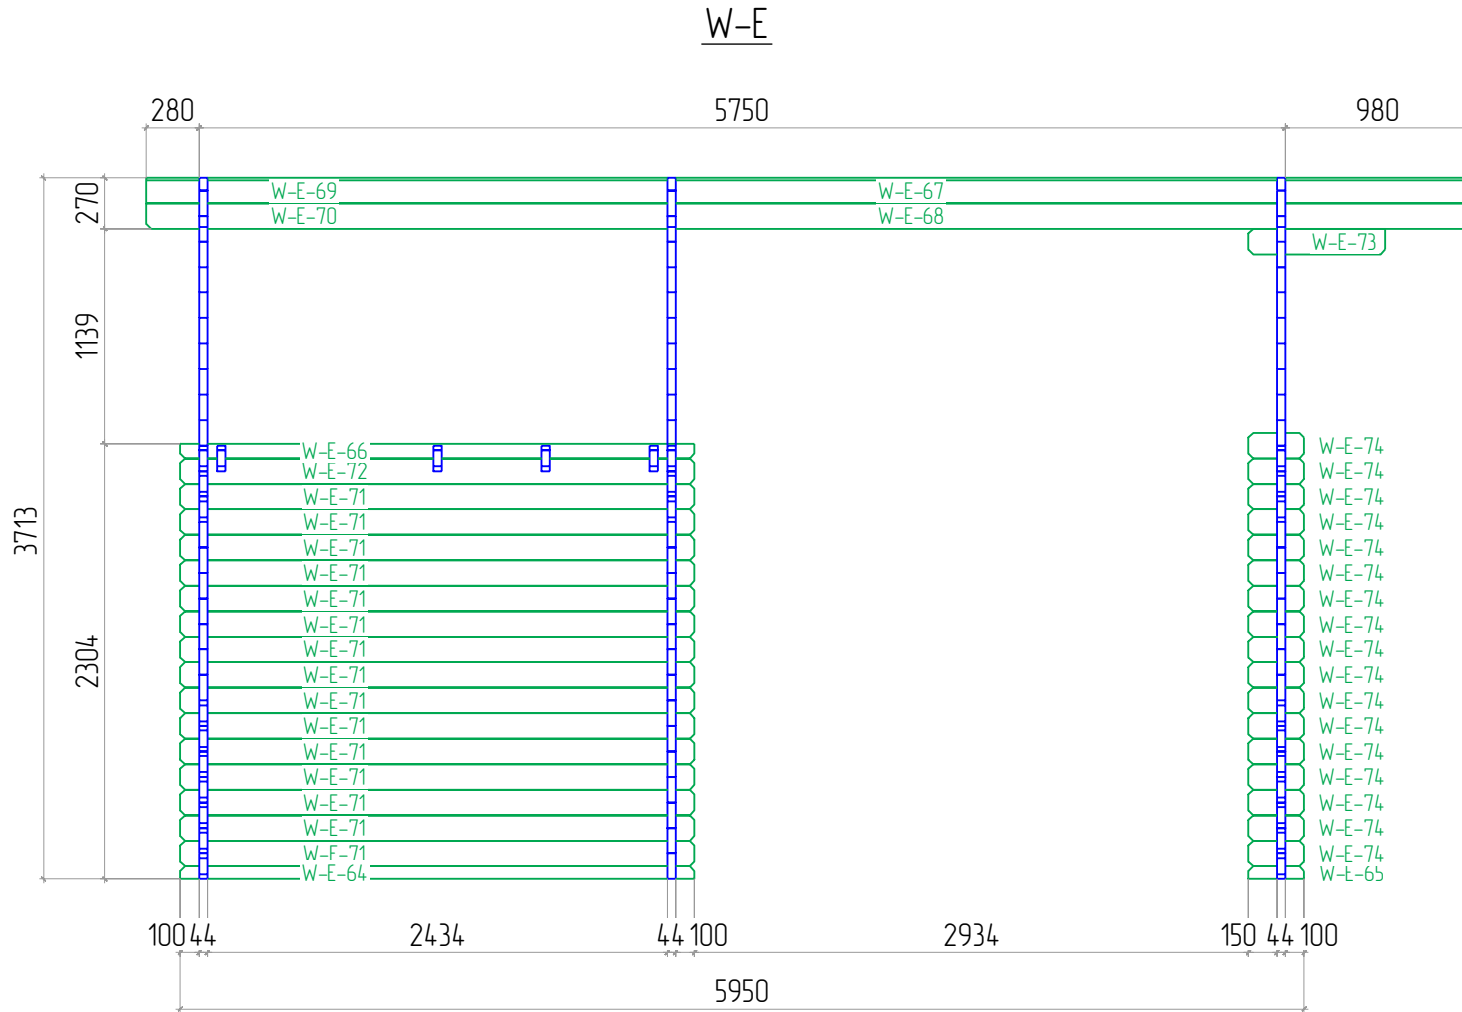


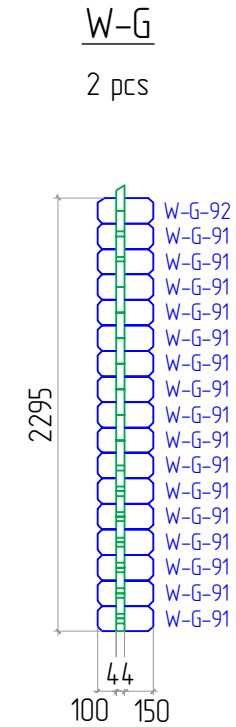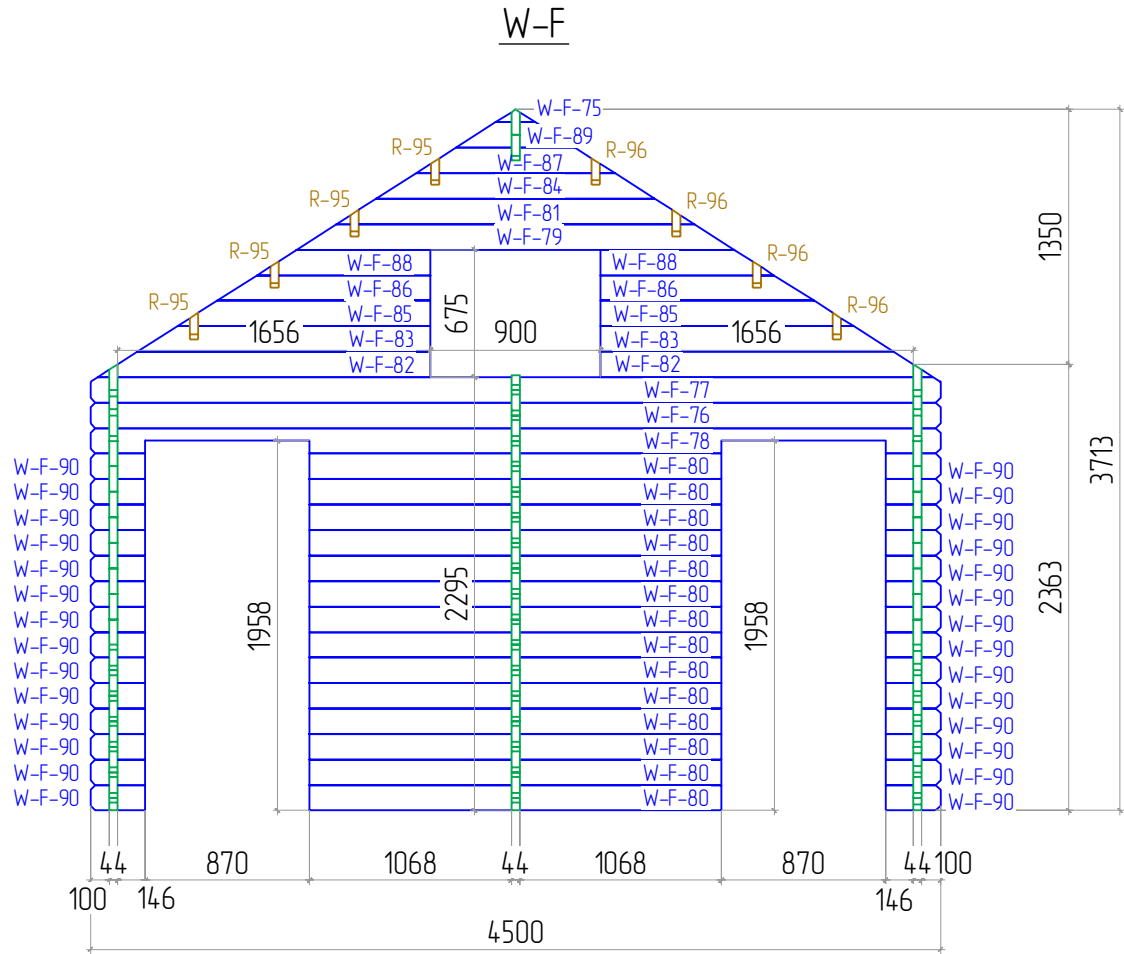





STAGE 3

Silvan 44 4.5x6

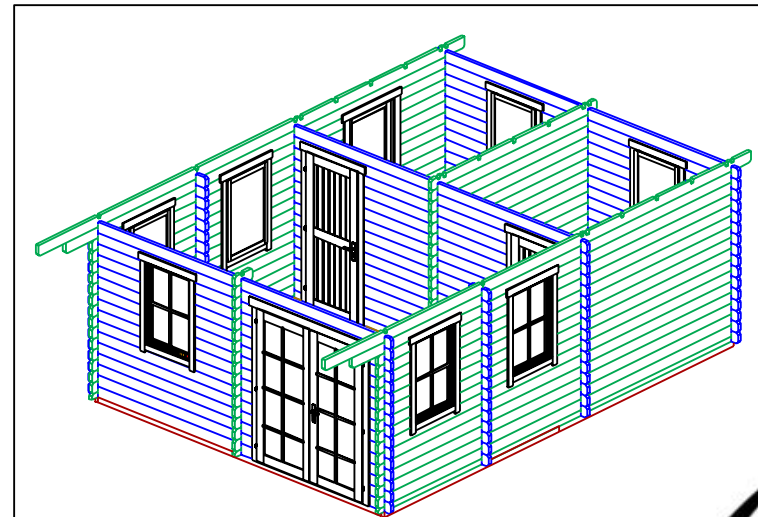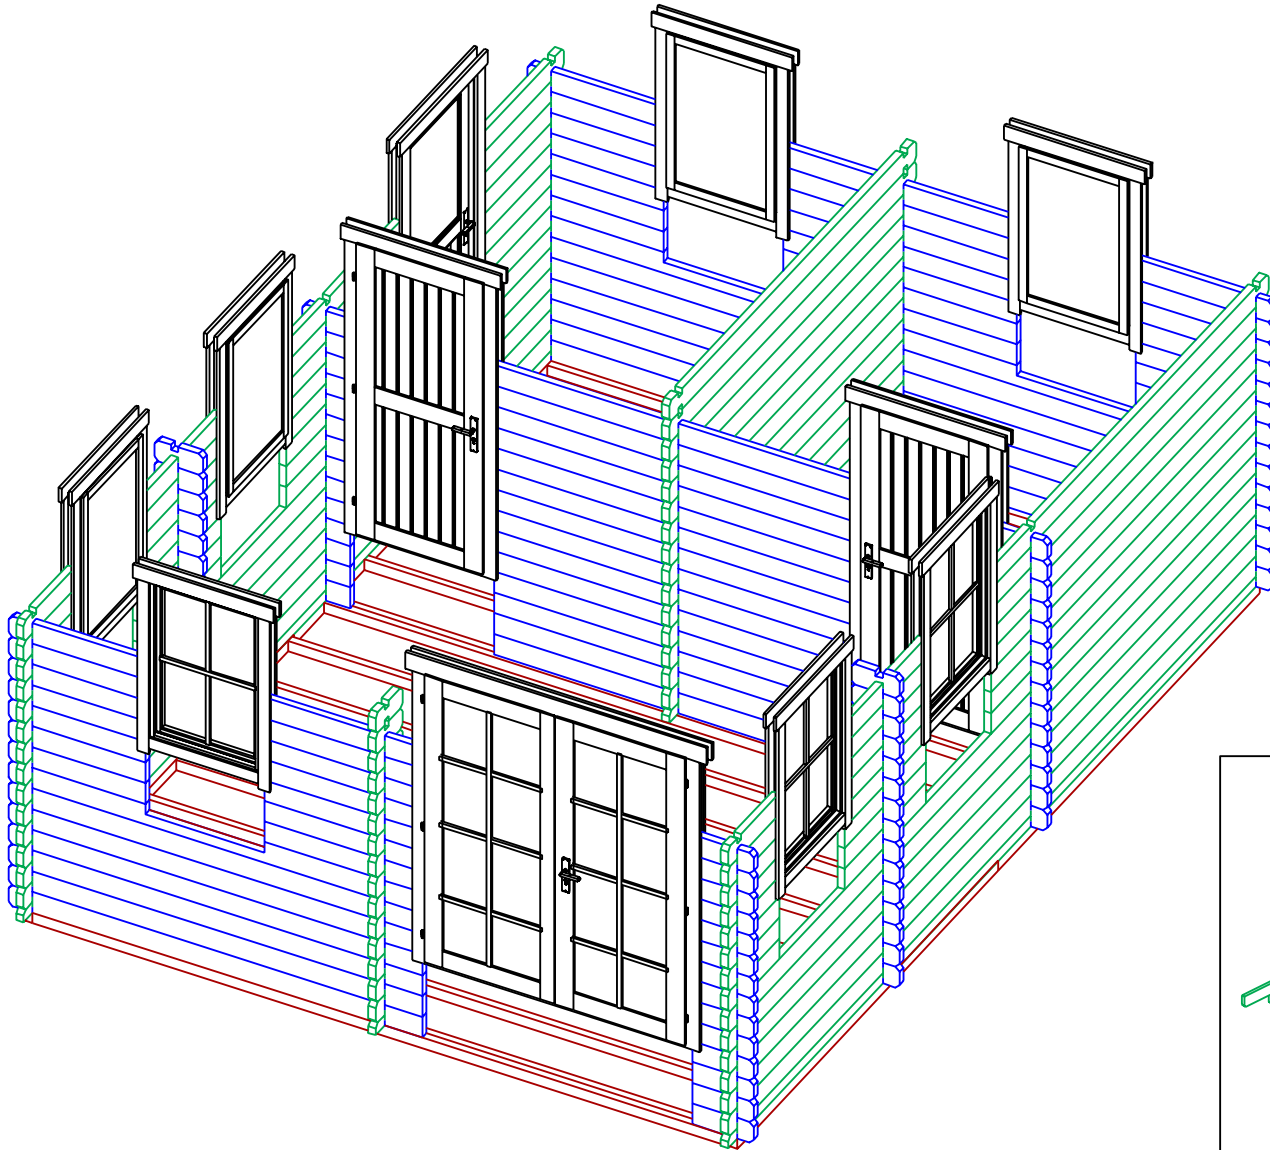



STAGE 4

Silvan 44 4.5x6

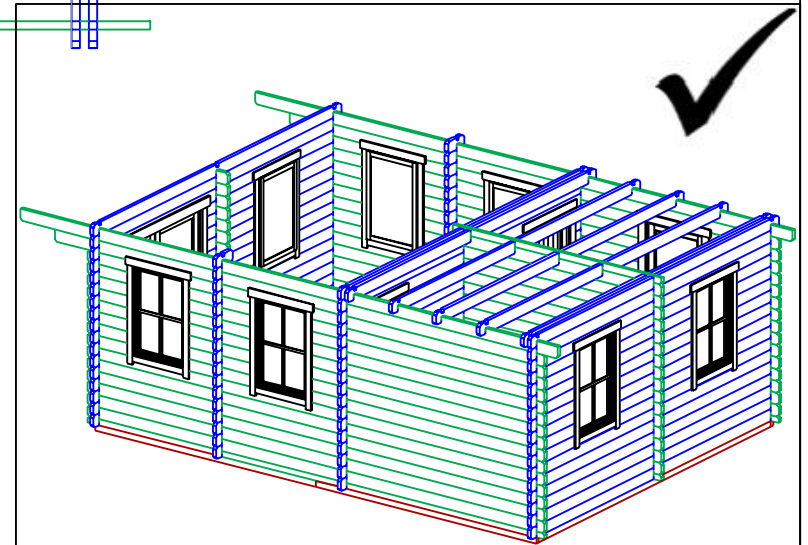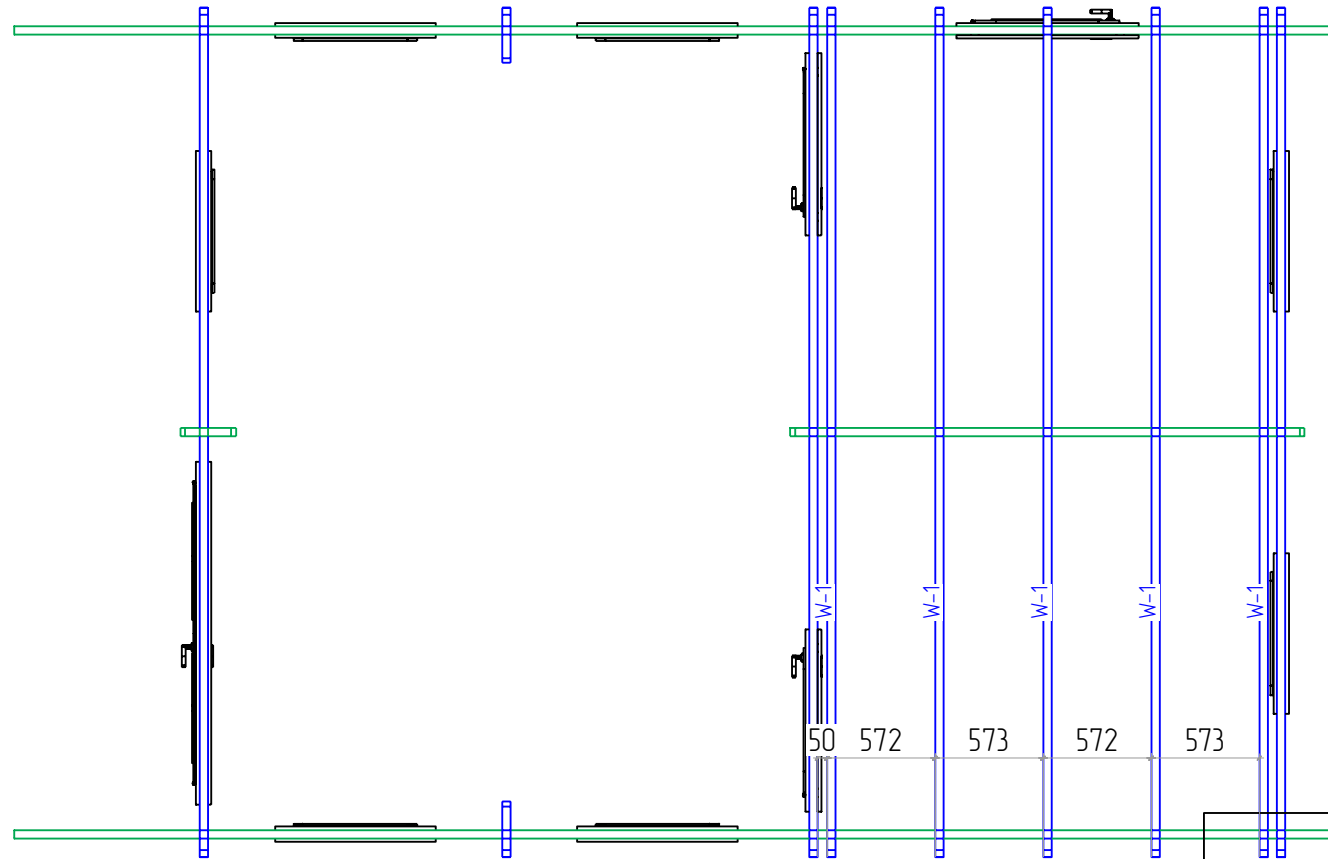



STAGE 5

Silvan 44 4.5x6

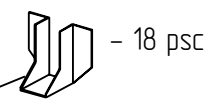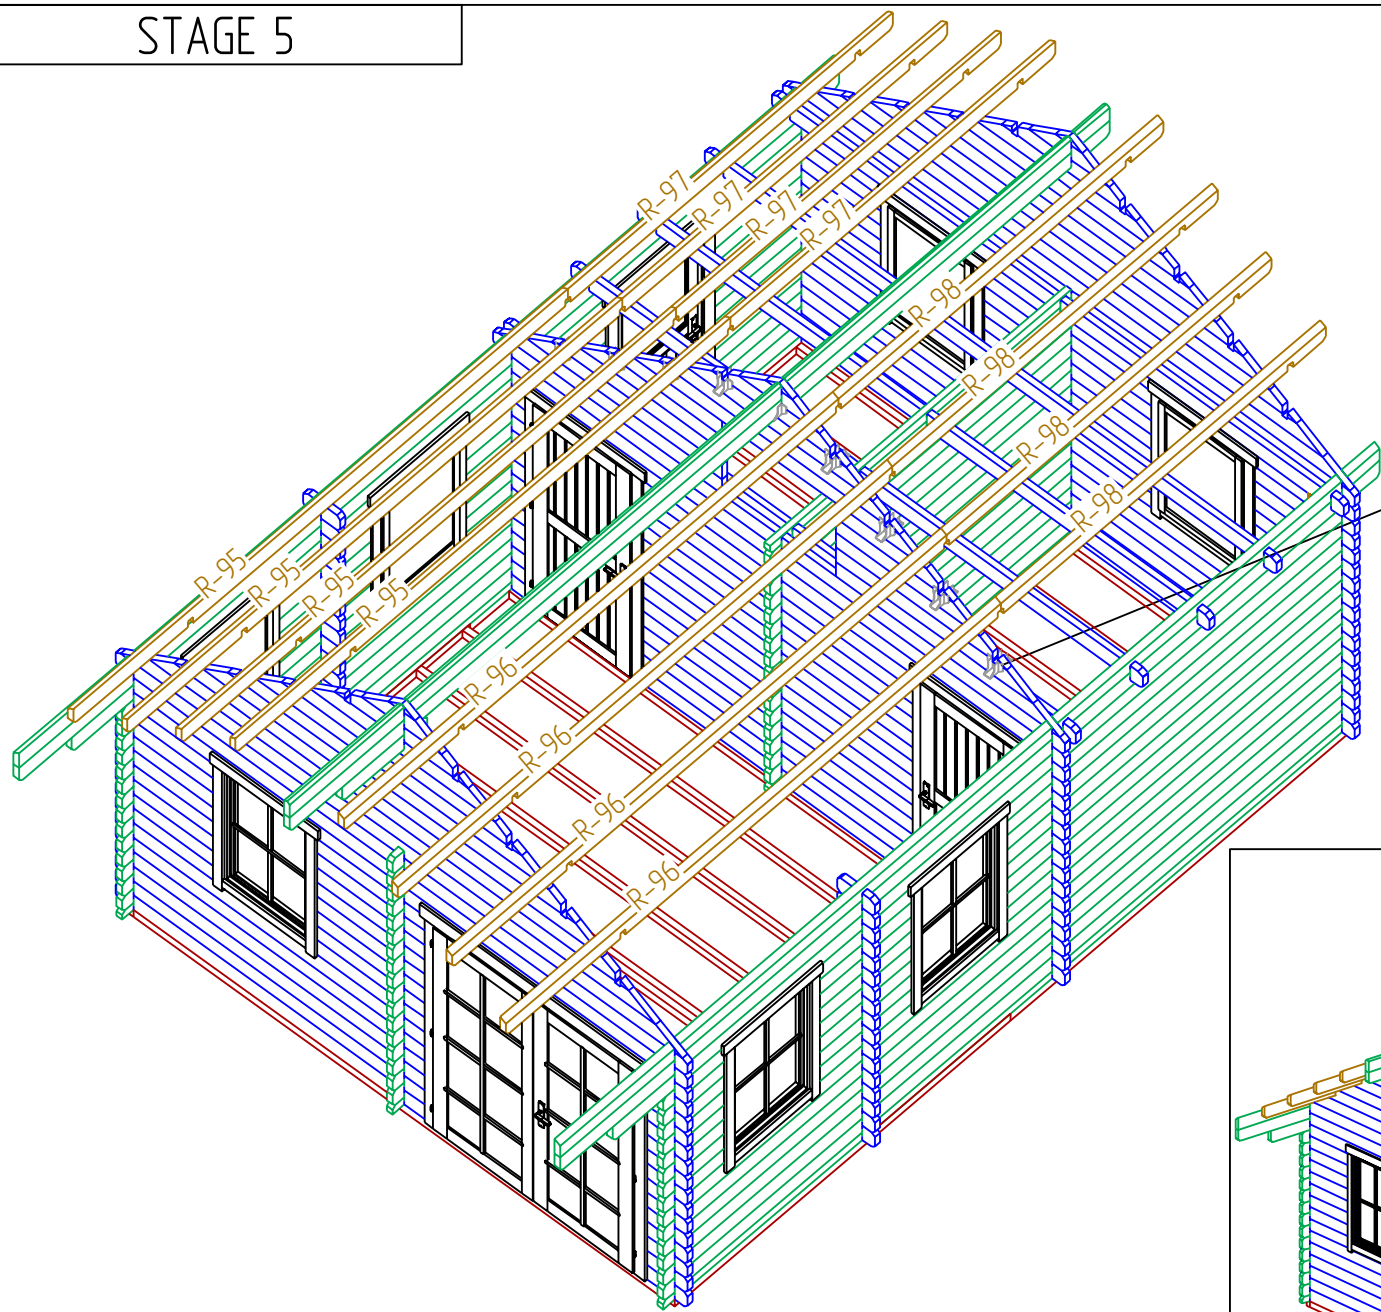


- 18 psc

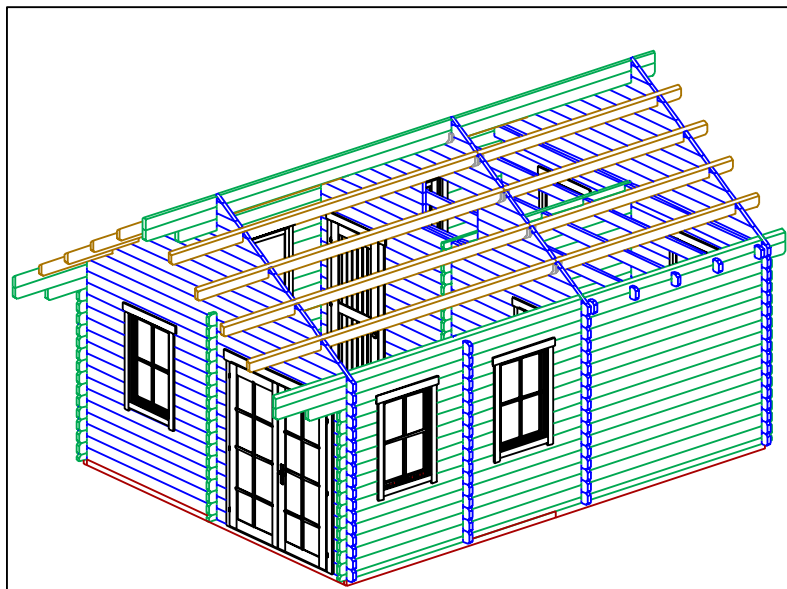

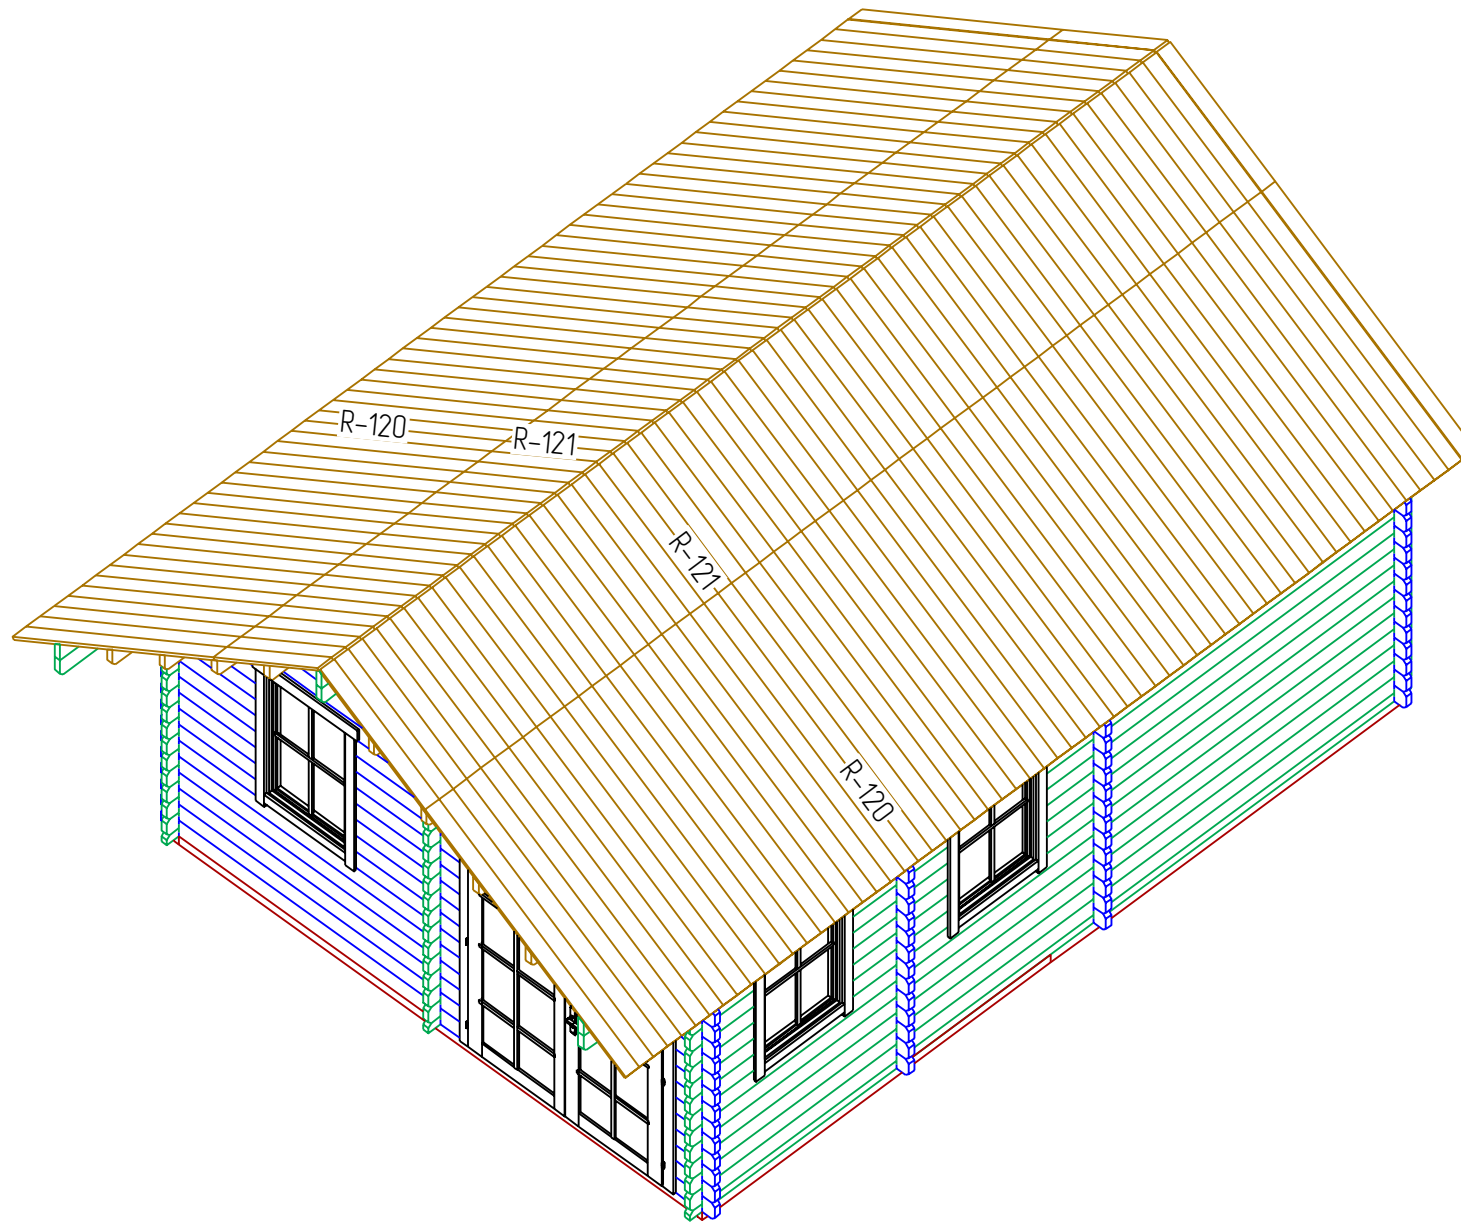


STAGE 7

Silvan 44 4.5x6

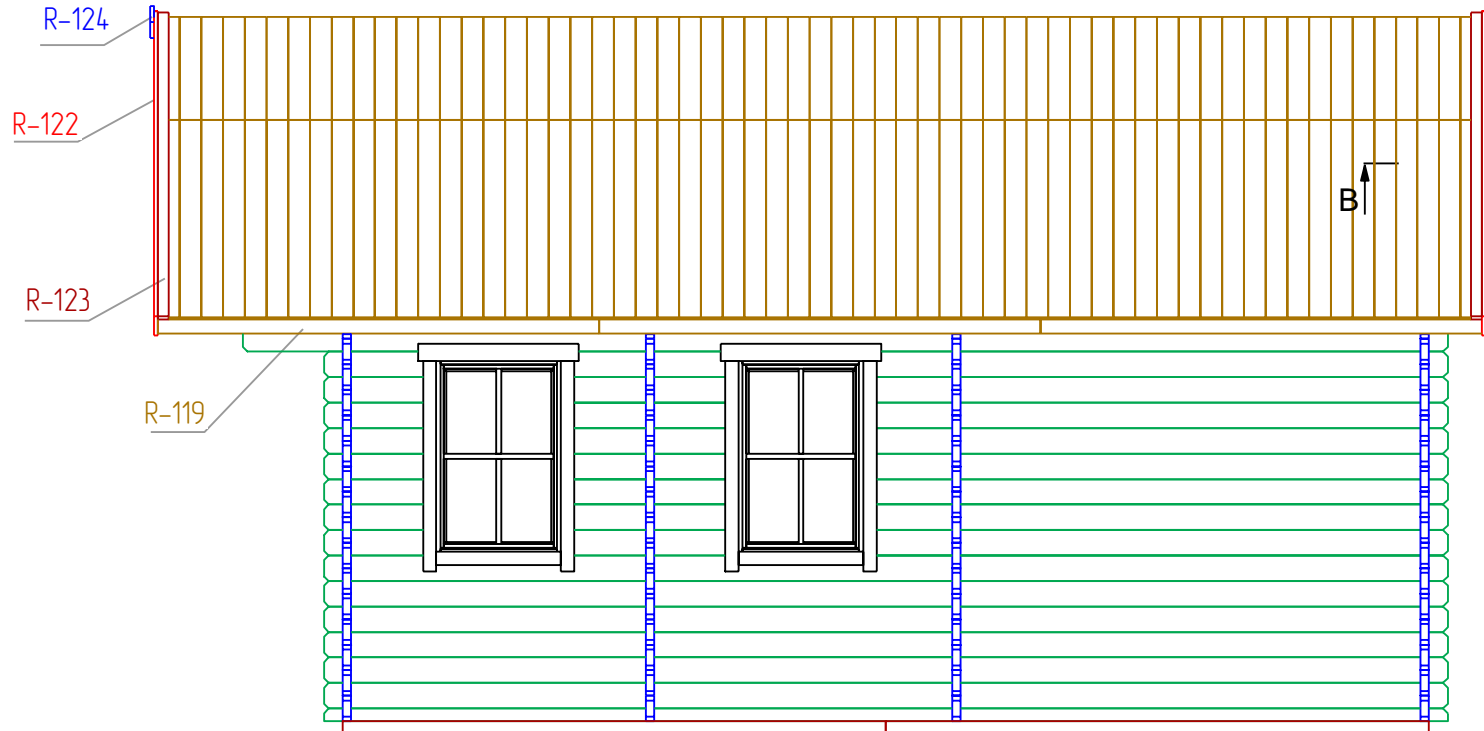


B  
↑

B-B  
M 15

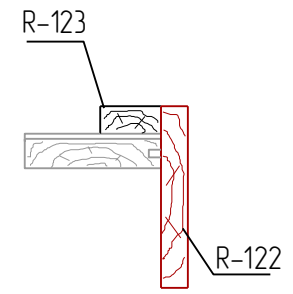


STAGE 7

Silvan 44 4.5x6

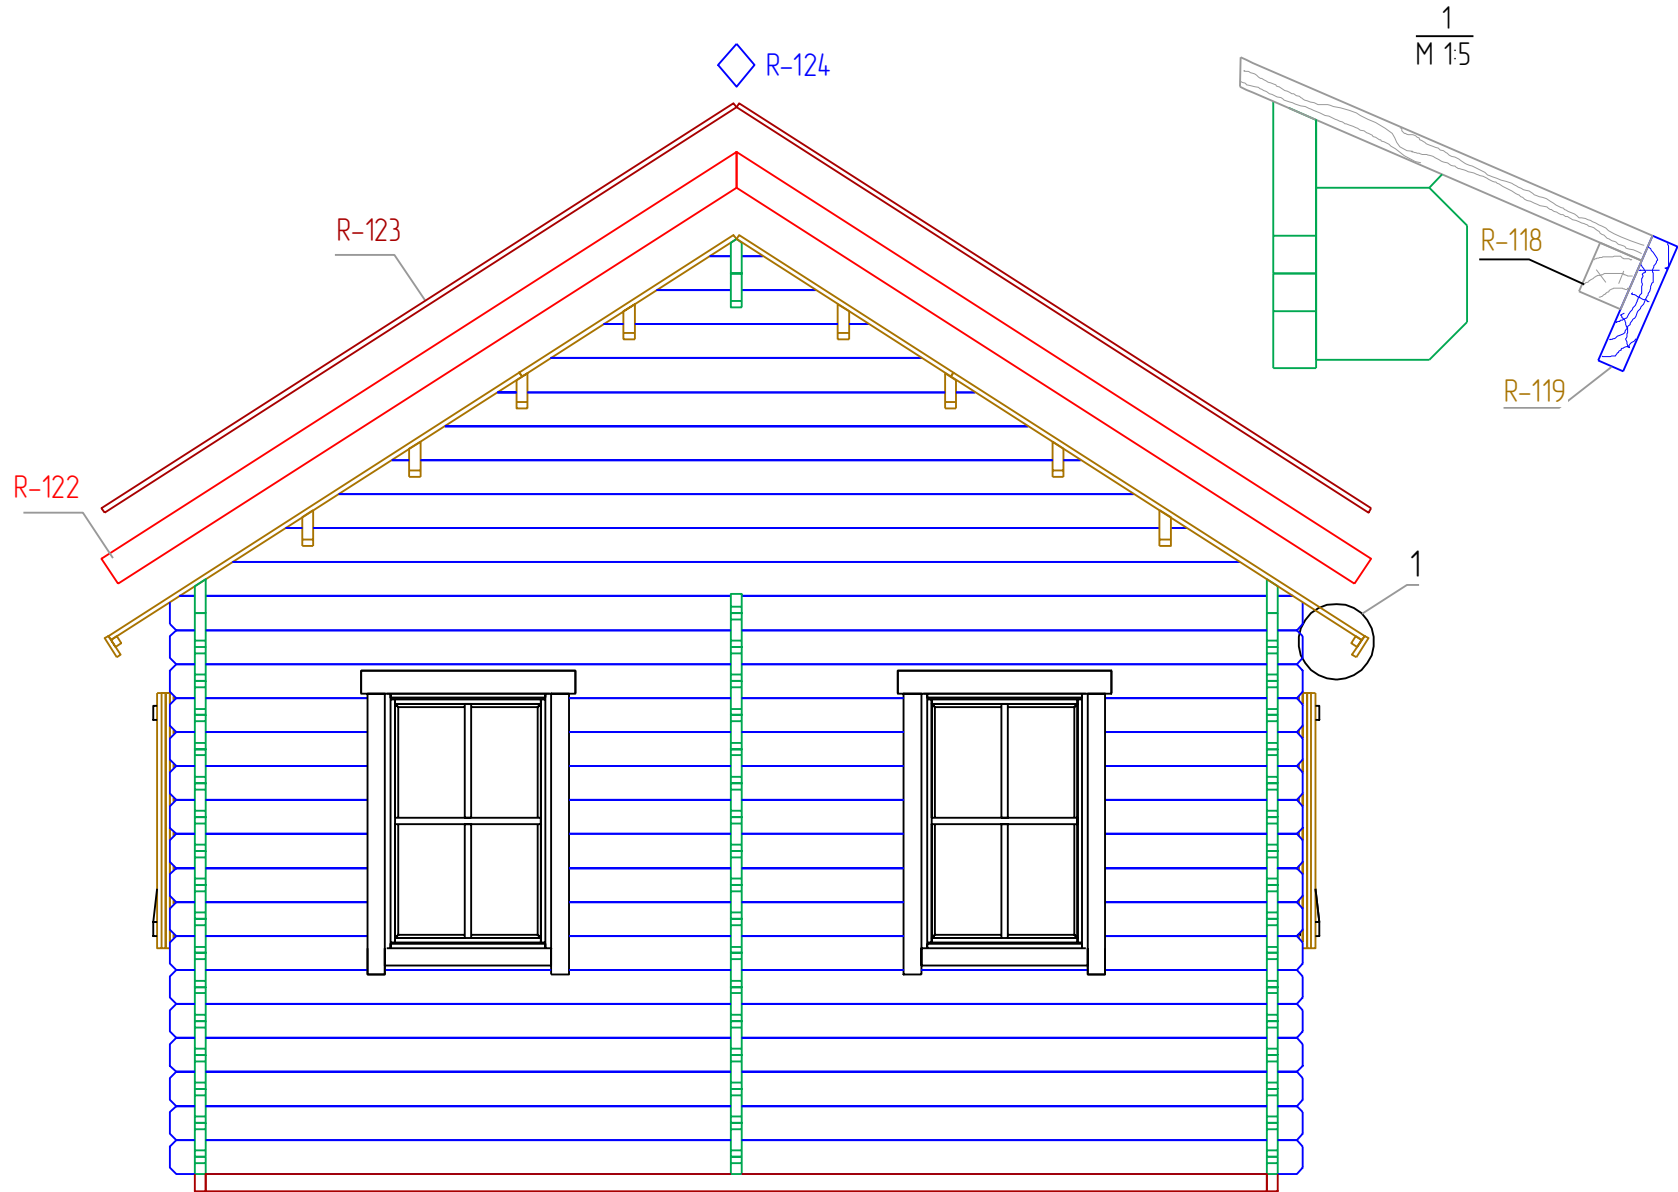

Floor 1

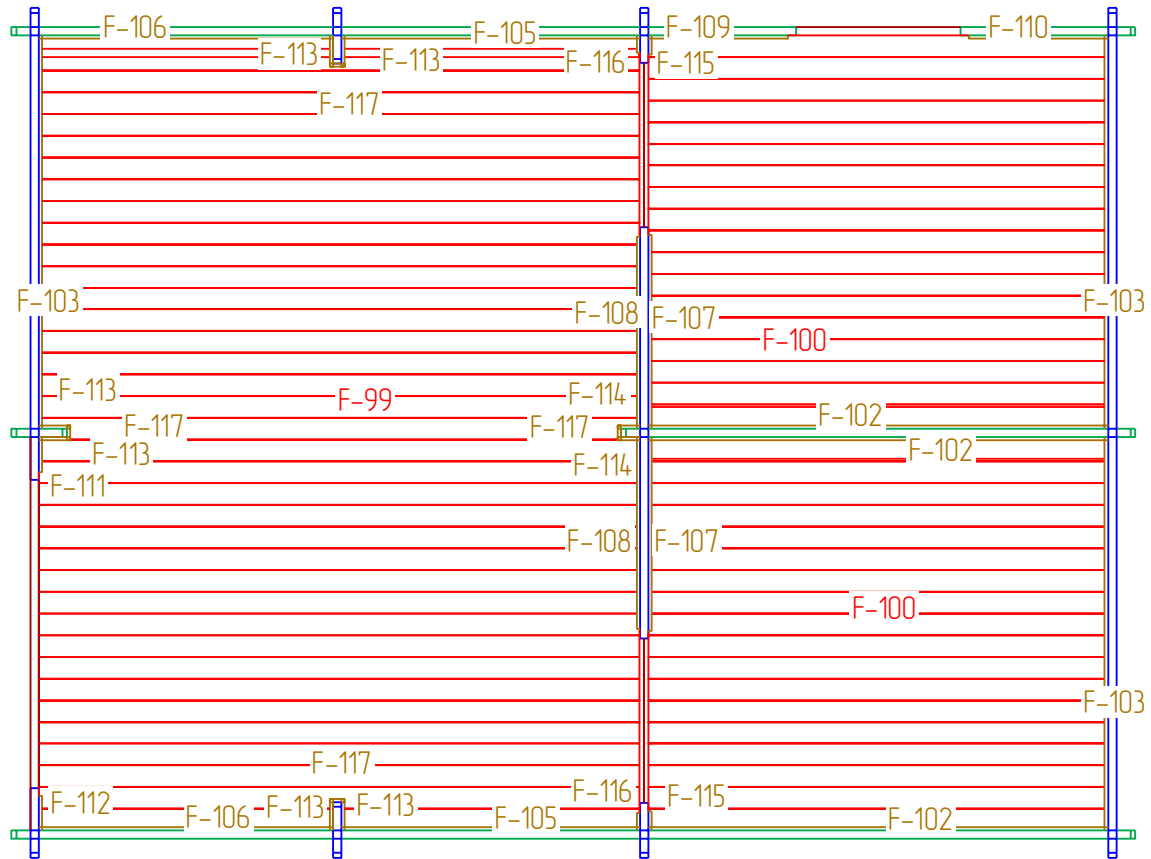

STAGE 8

Floor 2

Silvan 44 4.5x6

