

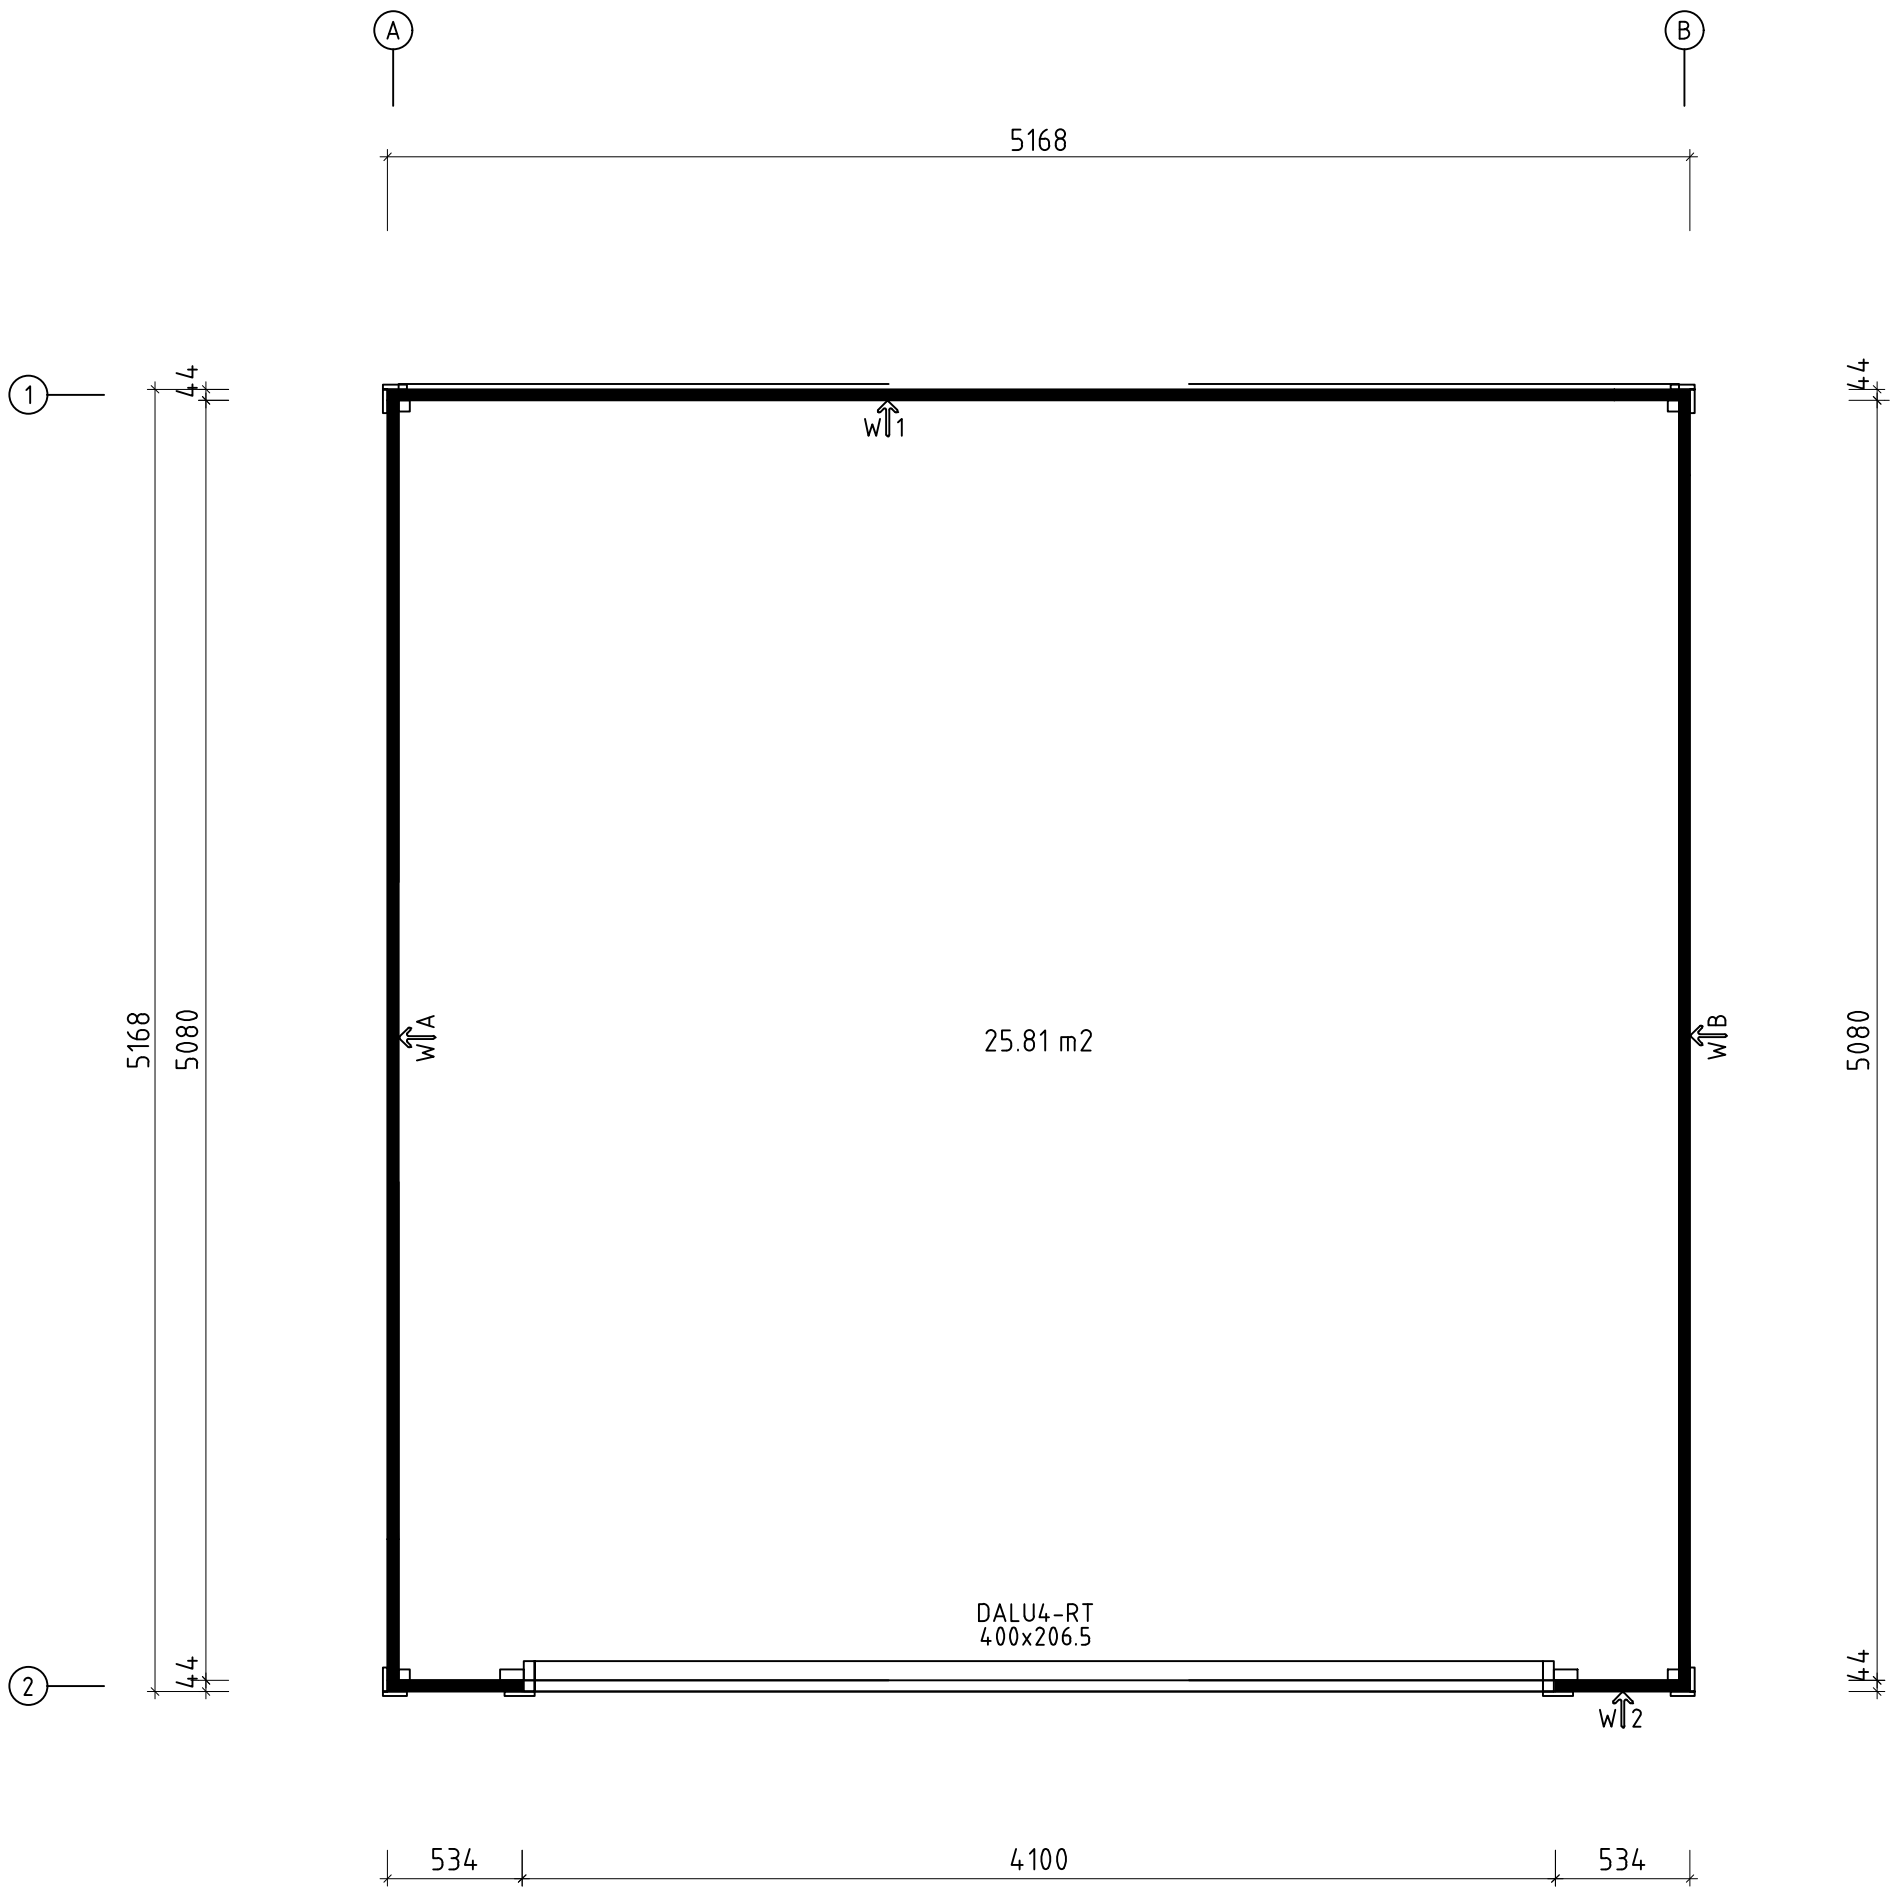



Name	Q - BIC E 516.8x516.8_44		
Zeichnung/Drawing	3D		
Profil/Profile	4.4x13.5	Datum/Date	26.06.2023

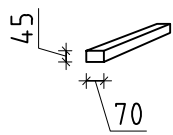


Name	Q - BIC E 516.8x516.8_44		
Zeichnung/Drawing	Grundplan_Plan		
Profil/Profile	4.4x13.5	Datum/Date	26.06.2023

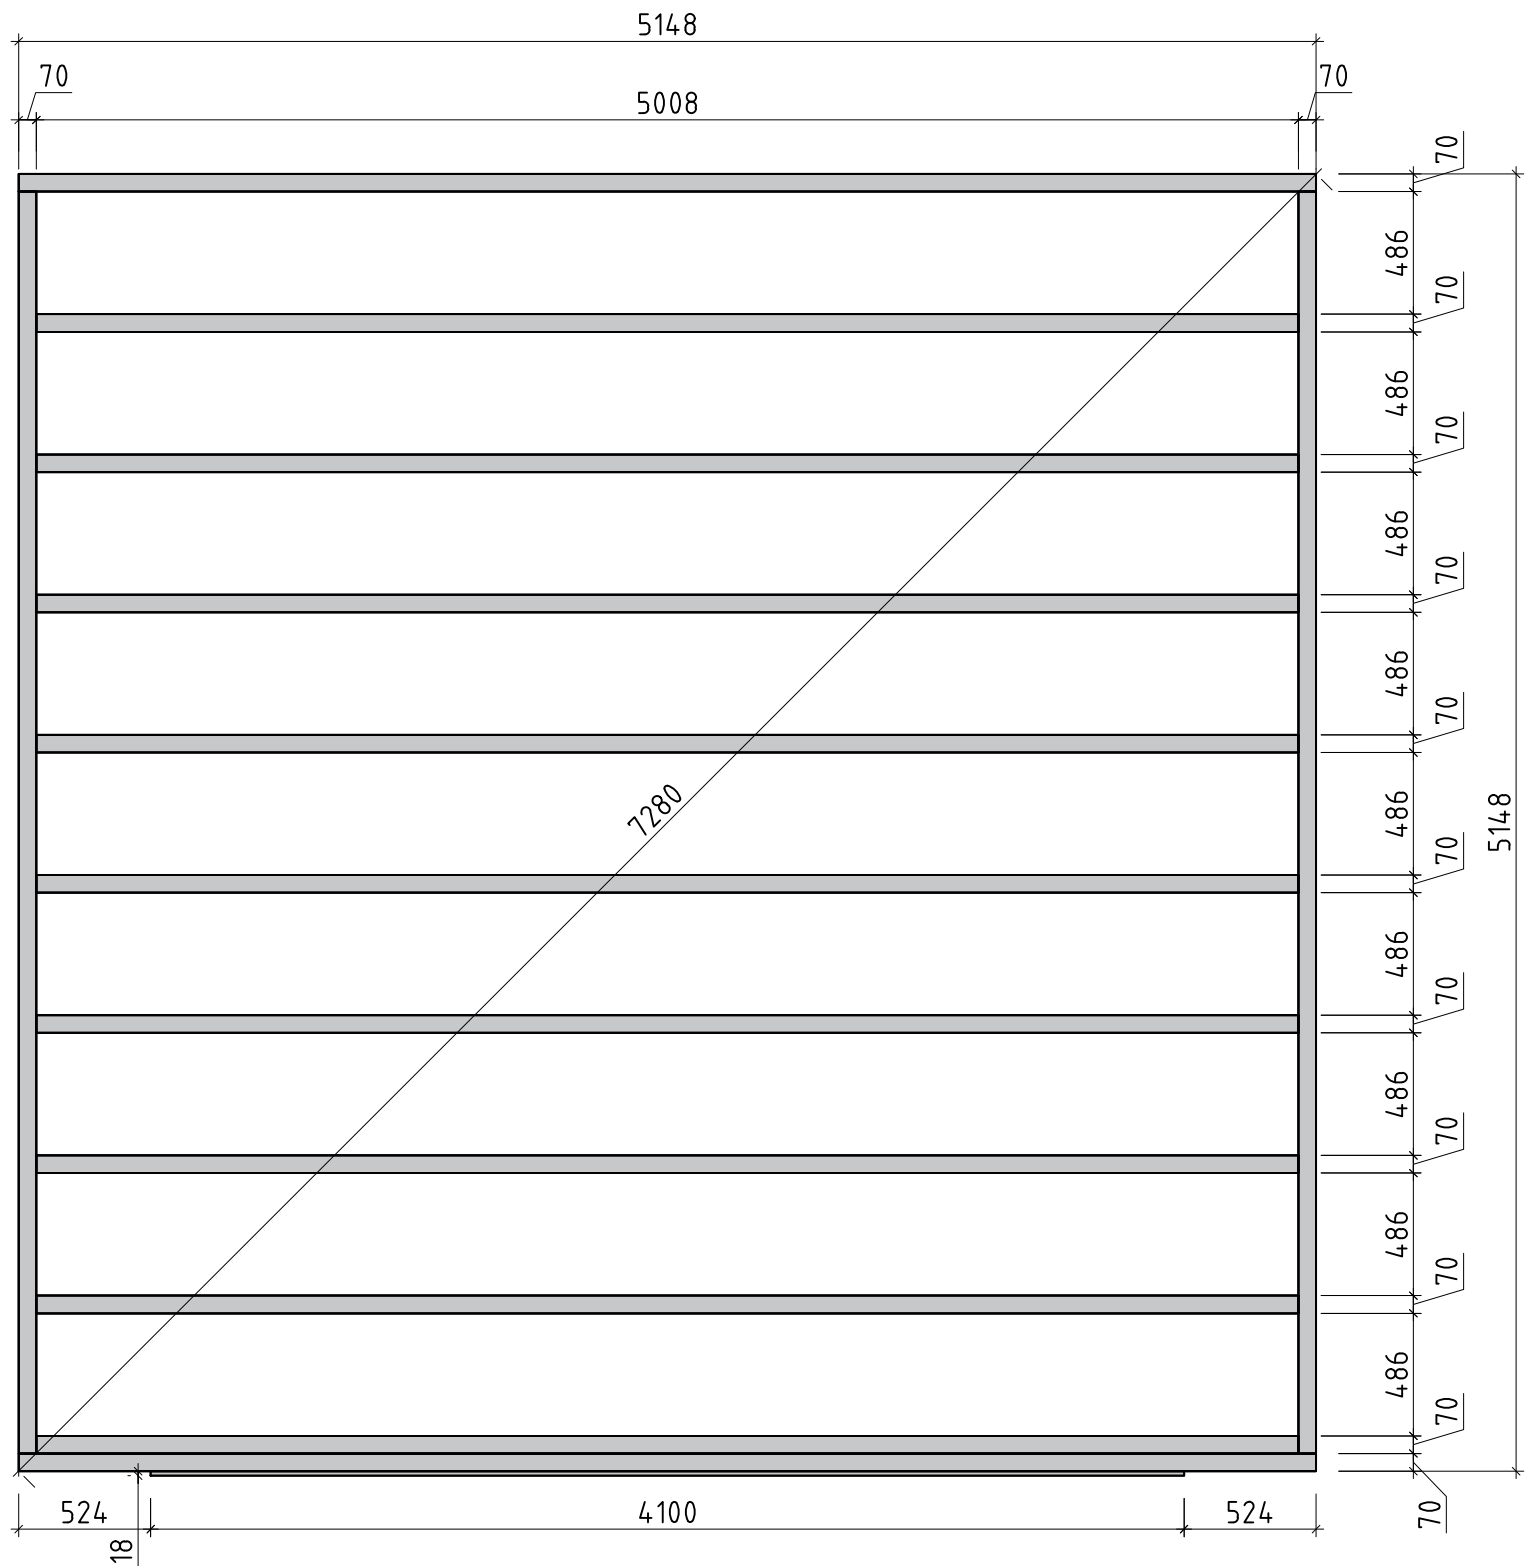



Name	Q - BIC E 516.8x516.8_44		
Zeichnung/Drawing	Lagerhlzplan_Foundation beams		
Profil/Profile	4.4x13.5	Datum/Date	26.06.2023

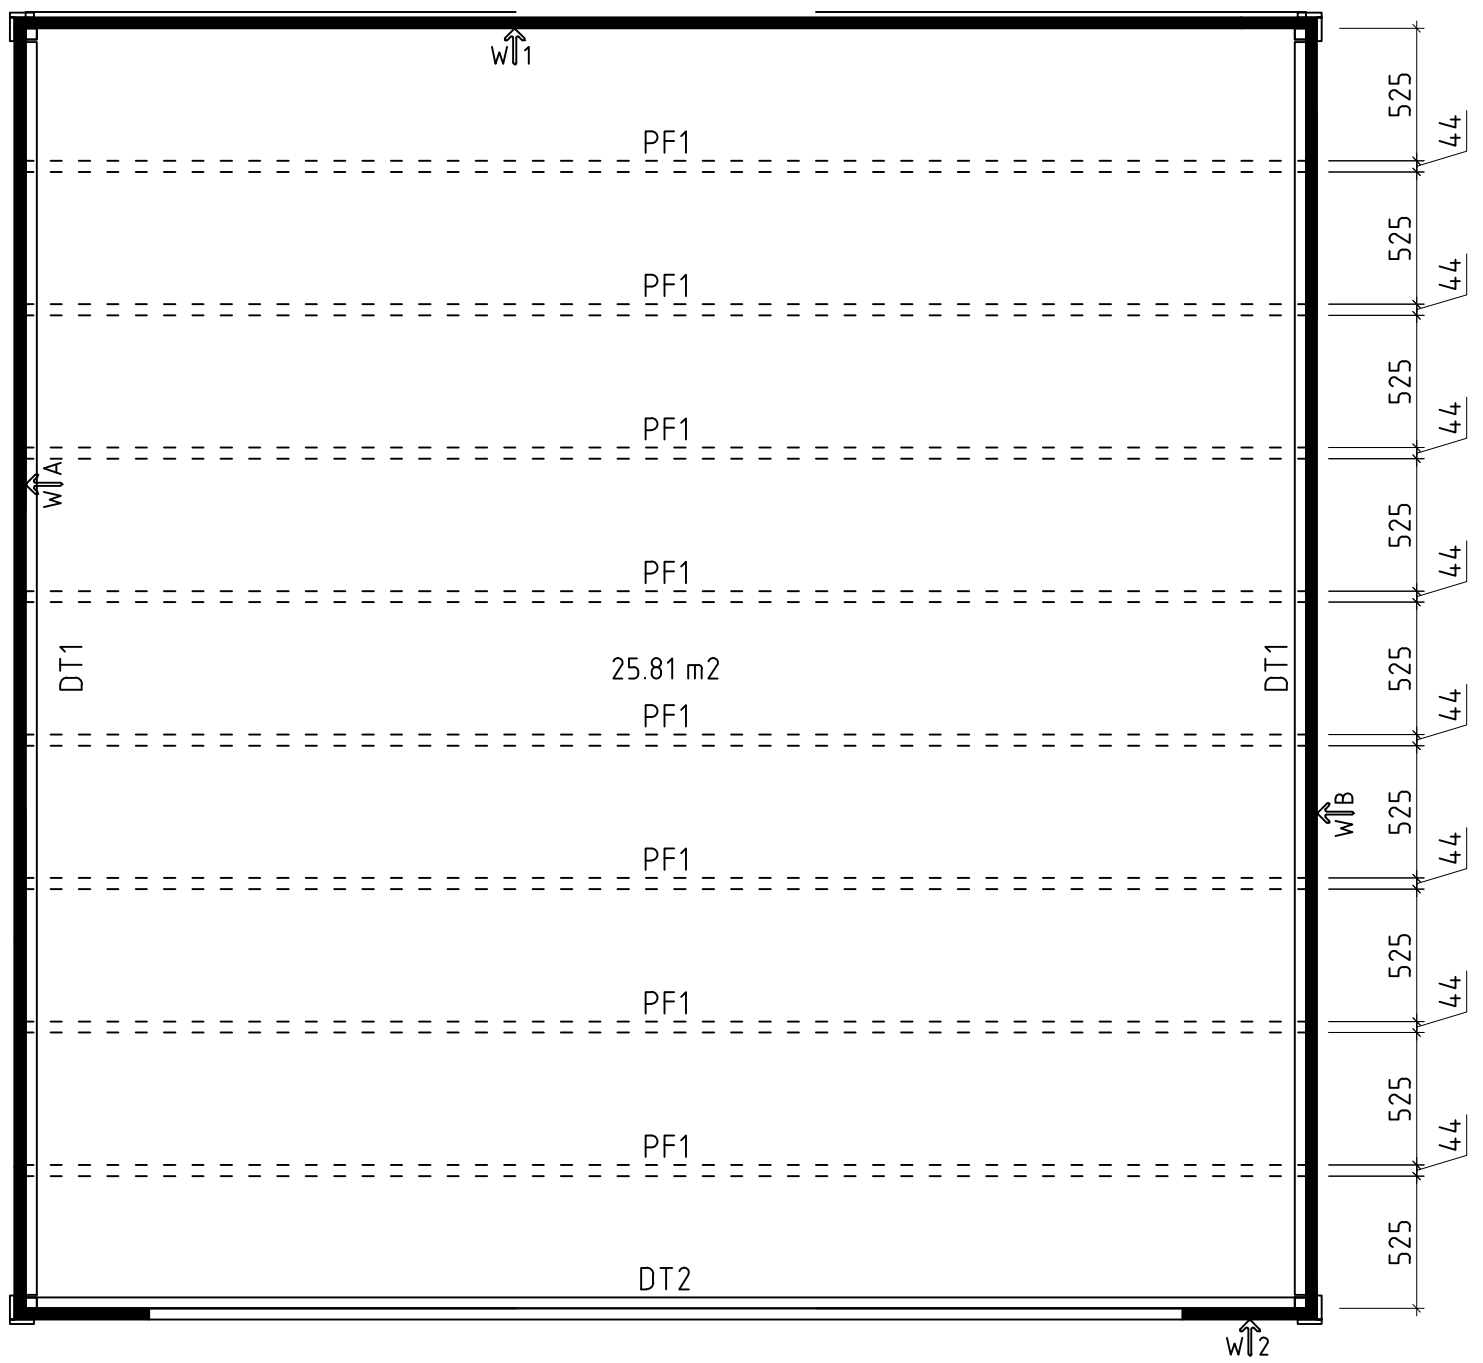


Name	Q - BIC E 516.8x516.8 _ 44		
Zeichnung/Drawing	Pfetten, Deckenträger __ Purlins, Cover Carriers		
Profil/Profile	4.4x13.5	Datum/Date	26.06.2023

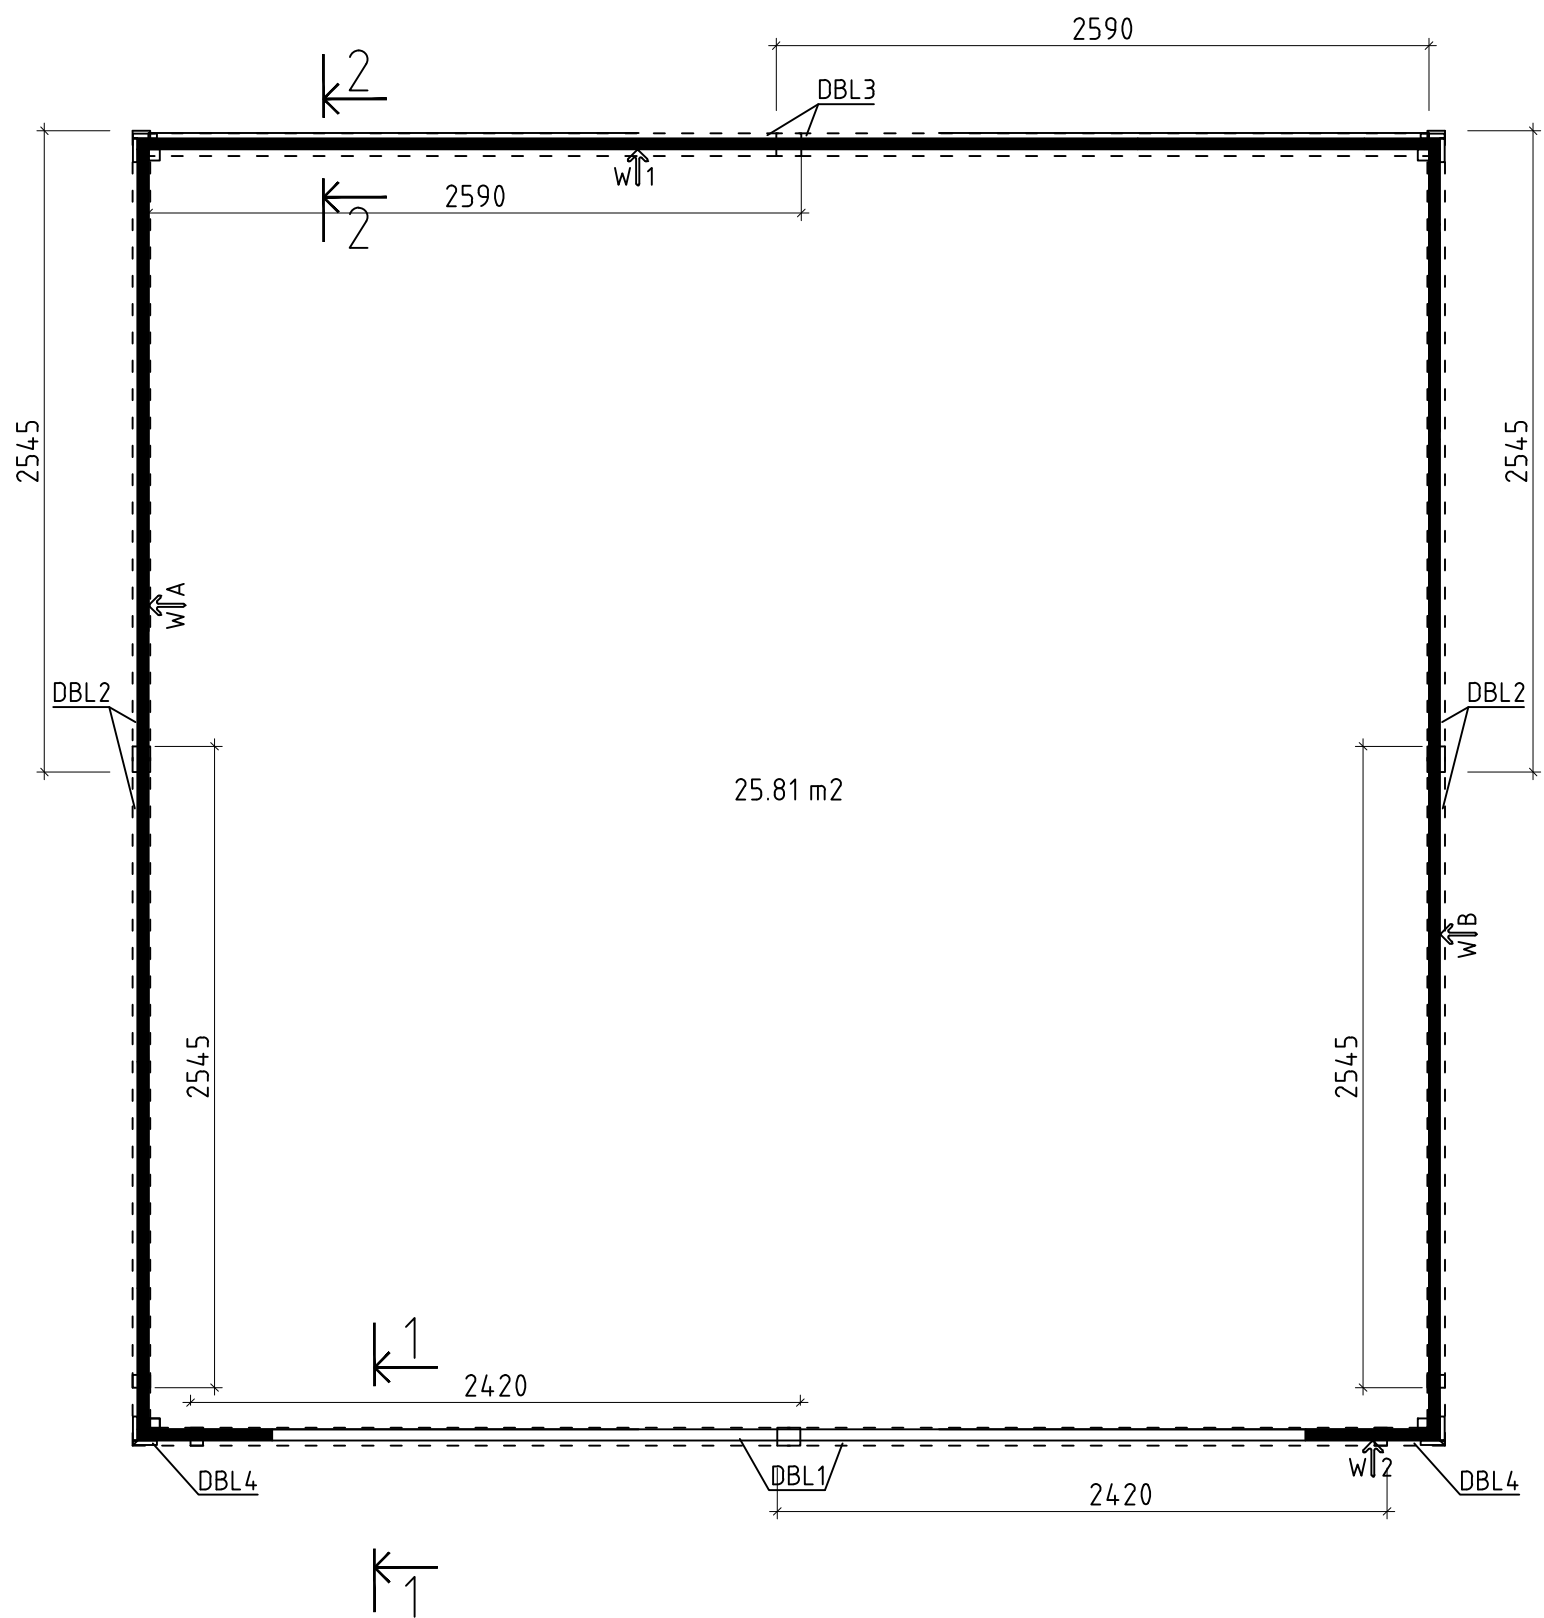


Name	Q - BIC E 516.8x516.8_44		
Zeichnung/Drawing	Blech für Dachabschluss __ Sheet metal for roof		
Profil/Profile	4.4x13.5	Datum/Date	26.06.2023

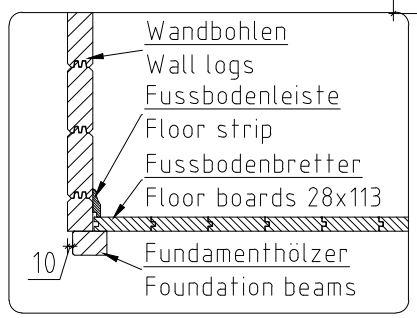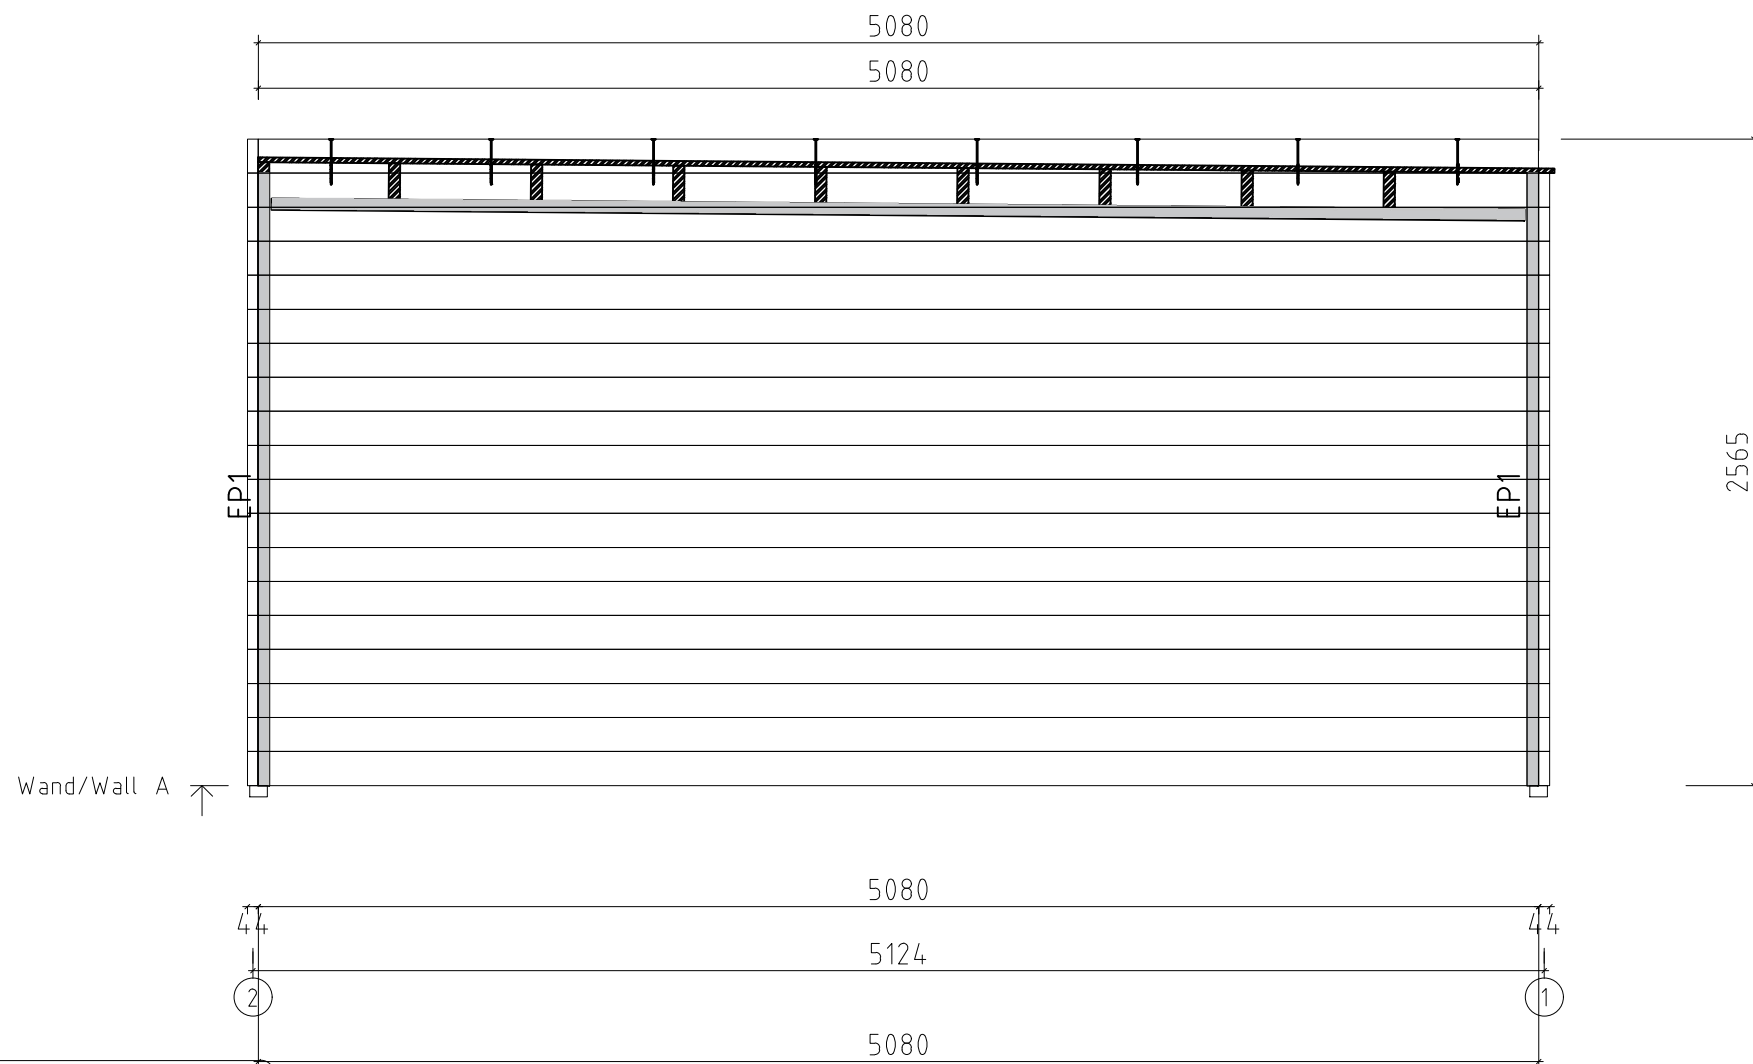

Name	Q - BIC E 516.8x516.8_44	
Zeichnung/Drawing	WAND/WALL A	
Profil/Profile	4.4x13.5	Datum/Date 26.06.2023

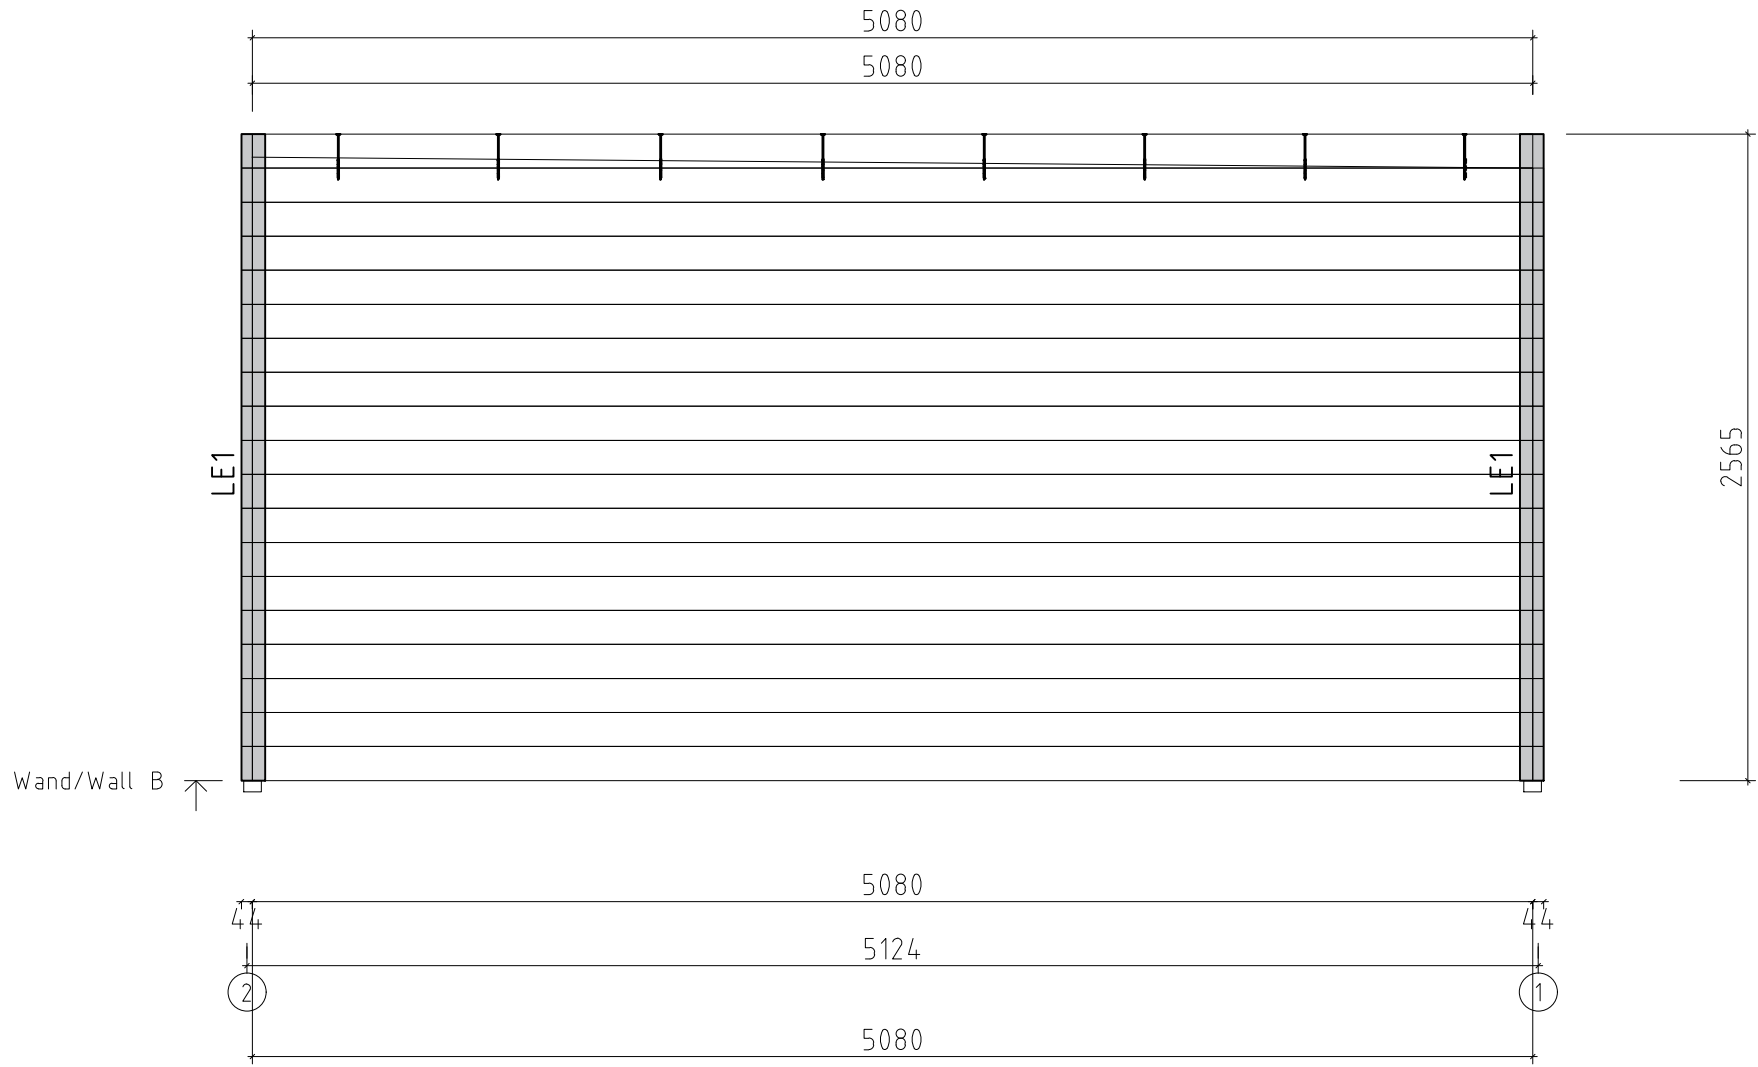

Name	Q - BIC E 516.8x516.8_44	
Zeichnung/Drawing	WAND/WALL B	
Profil/Profile	4.4x13.5	Datum/Date 26.06.2023

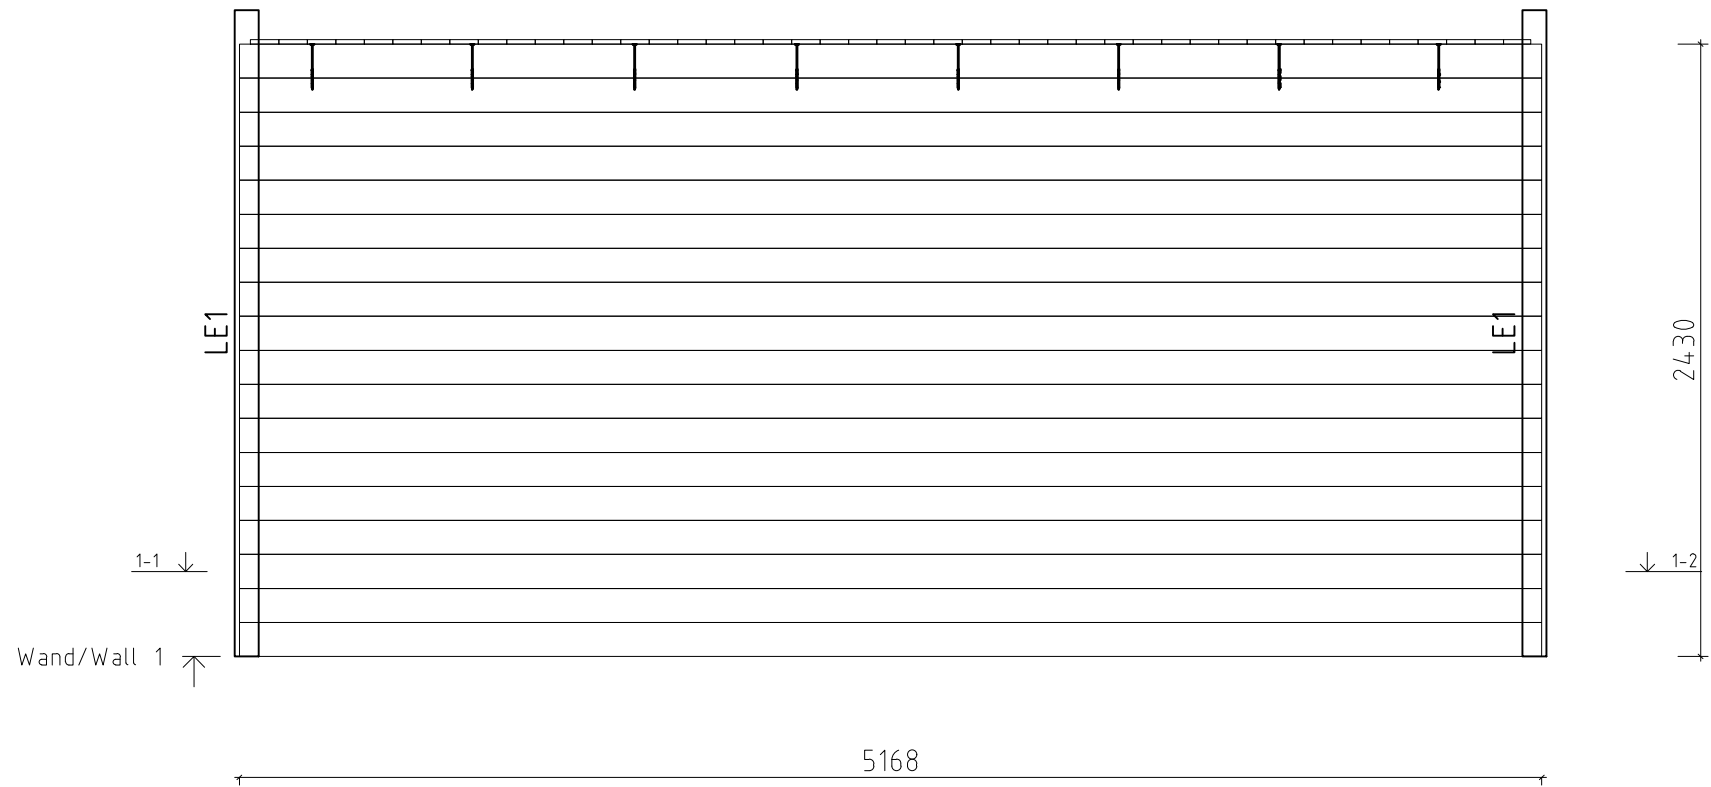



1-1 ↓
 ↑ Wand/Wall 1

↓ 1-2


5168

2430





1-1

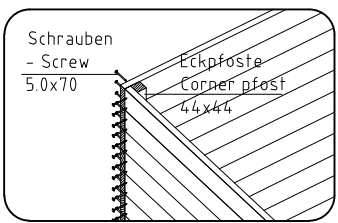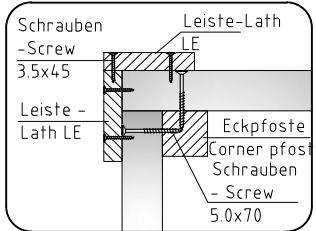

1-2

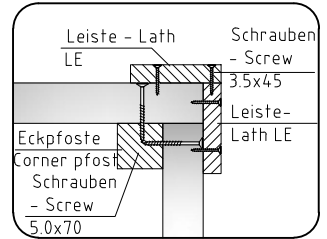

Name	Q - BIC E 516.8x516.8_44	
Zeichnung/Drawing	WAND/WALL 1	
Profil/Profile	4.4x13.5	Datum/Date 26.06.2023

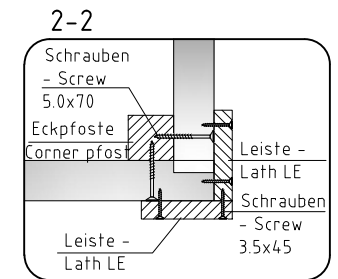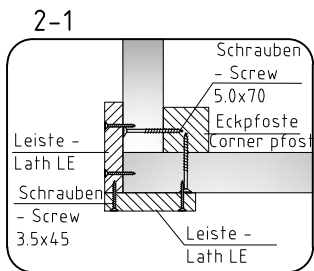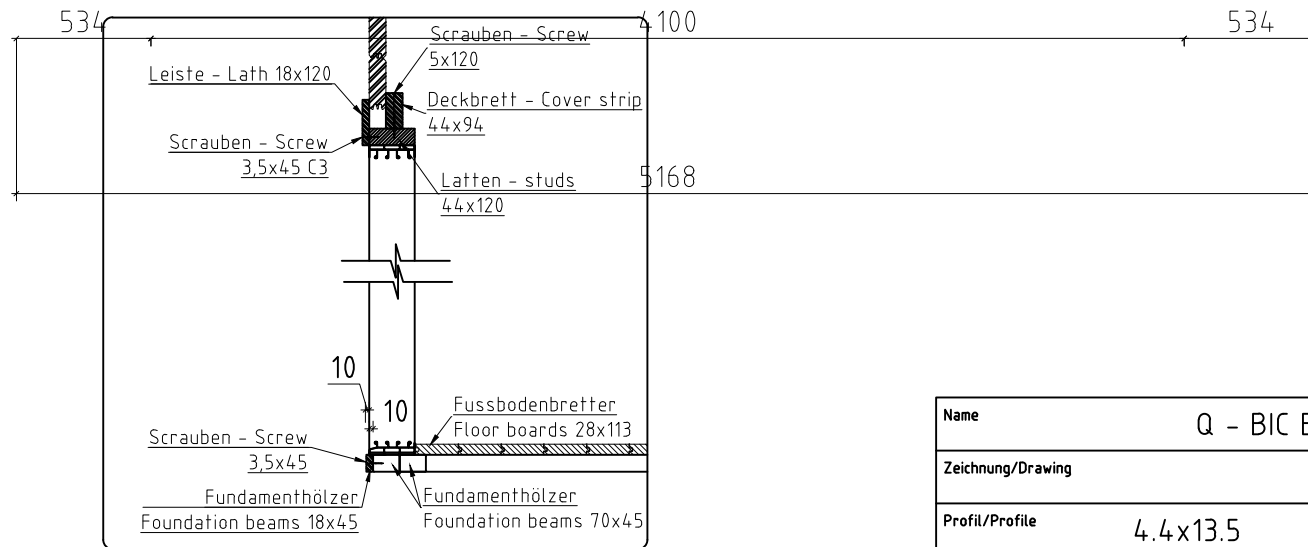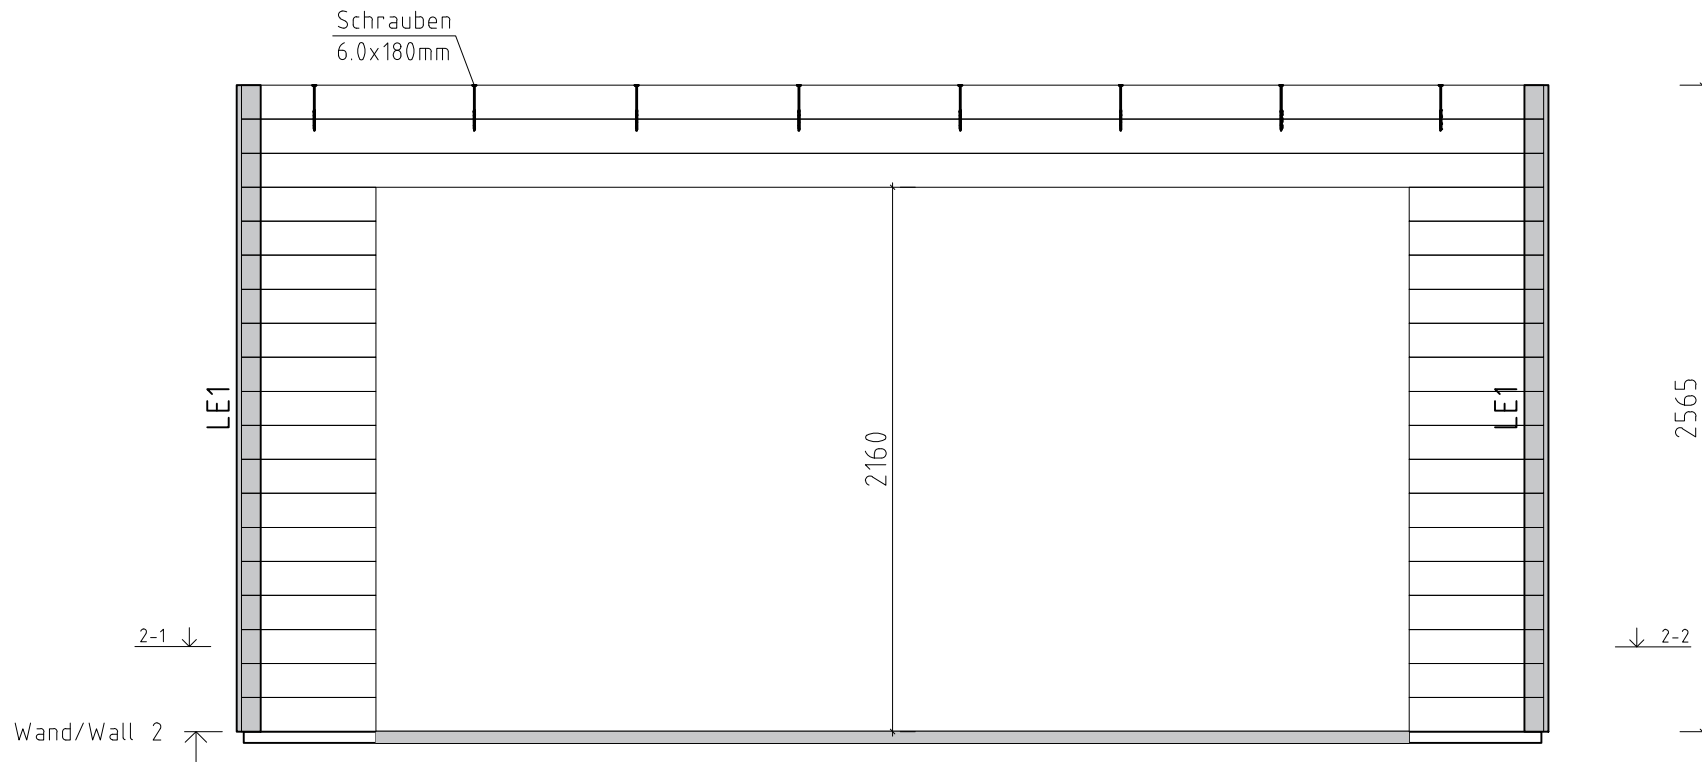

Name	Q - BIC E 516.8x516.8_44	
Zeichnung/Drawing	WAND/WALL 2	
Profil/Profile	4.4x13.5	Datum/Date
		26.06.2023