
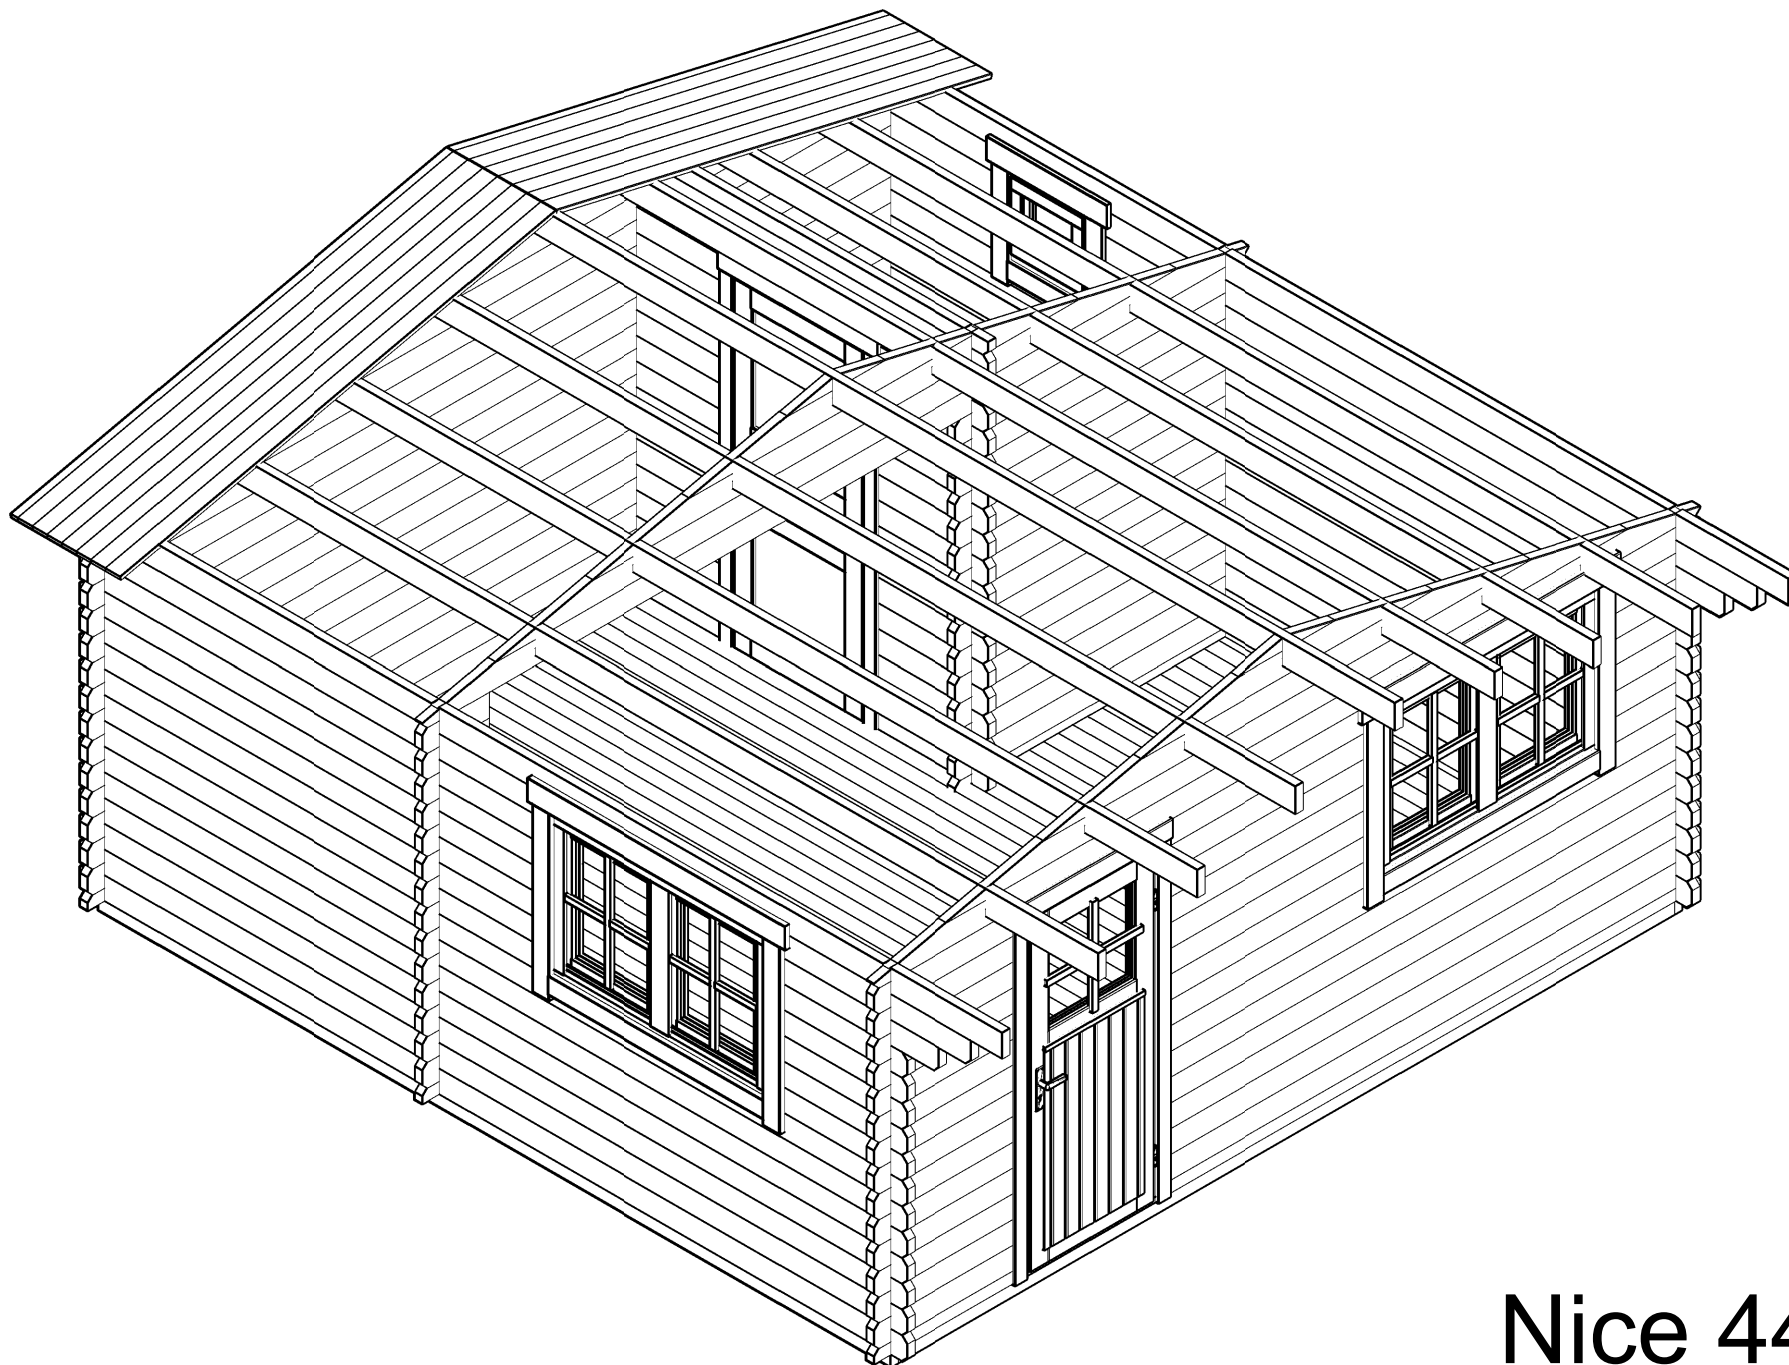
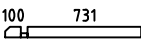
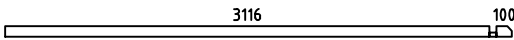
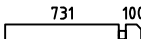
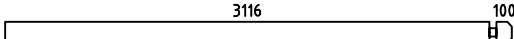
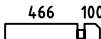
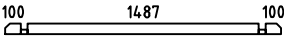
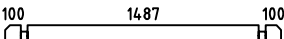
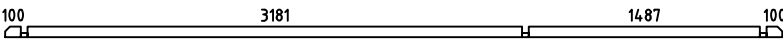
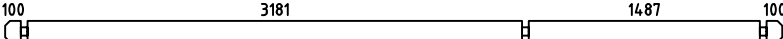
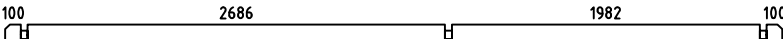
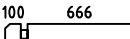
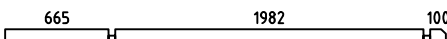
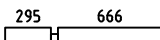
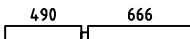
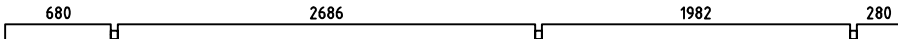
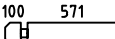
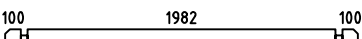
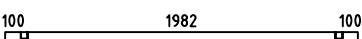
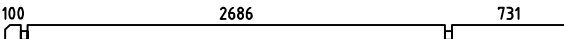
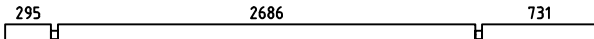
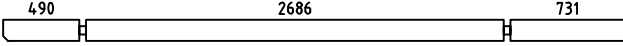
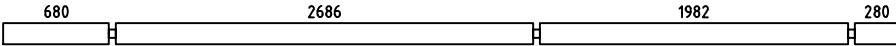
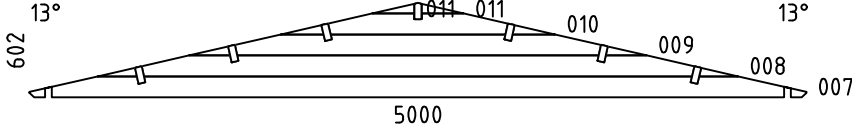
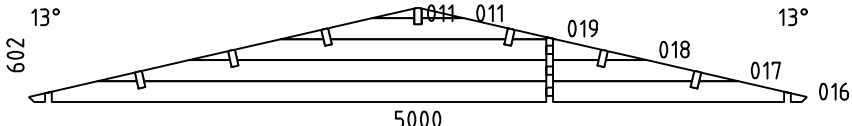
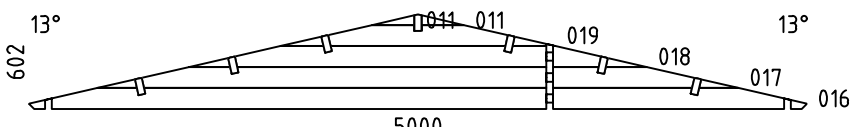
 
 
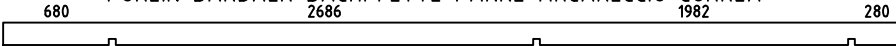
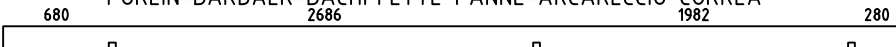
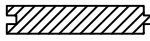
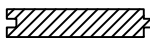
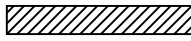
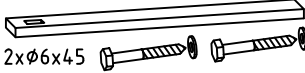
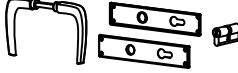
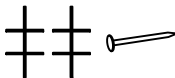
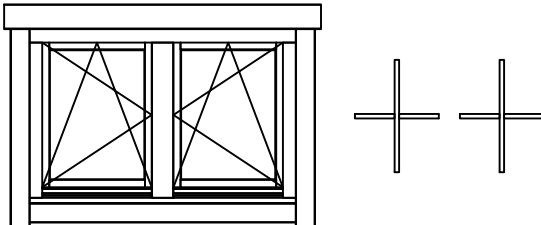
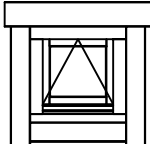
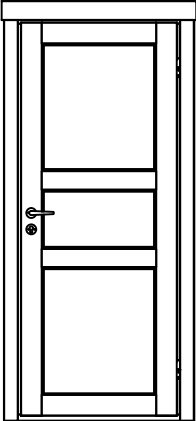


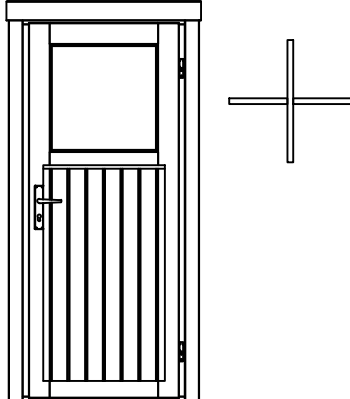


Nice 44

| Pos   | Specification-Spezifikation-Specificatie-Nomenclature-Elementi-Especificacion        | Qty      | Profile (mm) | Lenght (mm) |
|-------|--------------------------------------------------------------------------------------|----------|--------------|-------------|
| 001   |     | 1        | 44x68        | 875         |
| 002   |     | 1        | 44x68        | 3260        |
| 003   |     | 18       | 44x135       | 875         |
| 004   |     | 7        | 44x135       | 3260        |
| 005   |     | 7        | 44x135       | 1295        |
| 006   |     | 7        | 44x135       | 610         |
| 012   |     | 1        | 44x68        | 400         |
| 013   |     | 1        | 44x68        | 1775        |
| 014   |     | 14       | 44x135       | 400         |
| 015   |     | 14       | 44x135       | 1775        |
| 020   |  | 1        | 44x68        | 5000        |
| 021   |  | 14       | 44x135       | 5000        |
| 022   |  | 17       | 44x135       | 5000        |
| 023   |   | 5        | 44x135       | 810         |
| 024   |   | 7        | 44x135       | 2835        |
| 025   |   | 1        | 44x135       | 1005        |
| 026   |   | 1        | 44x135       | 1200        |
| 027   |  | 1        | 44x135       | 5760        |
| 028   |   | 30       | 44x135       | 715         |
| 029   |   | 2        | 44x135       | 2270        |
| 030   |   | 1        | 44x81        | 2270        |
| 031   |   | 2        | 44x135       | 3605        |
| 032   |   | 1        | 44x135       | 3800        |
| Model |                                                                                      | Material |              | Page 1/3    |


| Pos   | Specification-Spezifikation-Specificatie-Nomenclature-Elementi-Especificacion   | Qty          | Profile (mm)    | Lenght (mm) |
|-------|---|--------------|-----------------|-------------|
| 033   |   | 1            | 44x135          | 3995        |
| 034   |   | 1            | 44x135          | 5760        |
| W1-1  |   | 1            |                 |             |
| W2-1  |   | 1            |                 |             |
| W3-1  |   | 1            |                 |             |
| F1    | FOUNDATION-FUNDAMENT-FONDATION-FONDAZIONE-VIGAS DE CIMENTACIÓN<br>                                                               | 2            | 44x70           | 4790        |
| F2    | FOUNDATION-FUNDAMENT-FONDATION-FONDAZIONE-VIGAS DE CIMENTACIÓN<br>                                                               | 13           | 44x70           | 4702        |
| PL1   | PURLIN-DAKBALK-DACHPFETTE-PANNE-ARCA RECCIO-CORREA<br>                                                                         | 6            | 44x144          | 5760        |
| PL2   | PURLIN-DAKBALK-DACHPFETTE-PANNE-ARCA RECCIO-CORREA<br>                                                                         | 1            | 44x144          | 5760        |
| F-1   | Floor board-Fussbodenbrett-Vloerplank-Lame de plancher-Tavola pavimento-Tabla de suelo<br>                                    | 37+1<br>29+1 | 88x18<br>114x18 | 4702        |
| F-2   | Floor board-Fussbodenbrett-Vloerplank-Lame de plancher-Tavola pavimento-Tabla de suelo<br>                                    | 17<br>14     | 88x18<br>114x18 | 2676        |
| F-3   | Floor board-Fussbodenbrett-Vloerplank-Lame de plancher-Tavola pavimento-Tabla de suelo<br>                                    | 17<br>14     | 88x18<br>114x18 | 1972        |
| R-1   | Roof board-Dachbrett-Dakplank-Volige-Tavola tetto-Tabla de tejado<br>                                                         | 132<br>102   | 88x18<br>114x18 | 2700        |
| FLB-1 | Floor beading 3000-Fussbodenleiste-Plinten-Moulure de finition-Listello pavimento-Liston de suelo<br>                         | 9            | 18x40           | 27rmt.      |
| GB-1  | Gable board 95-Giebelblende-Gevelplank-Planche de rive-Tavola di bordo-Tabla de borde<br>                                     | 2            | 18x95           | 5760        |
| GB-1  | Gable board 120-Giebelblende-Gevelplank-Planche de rive-Tavola di bordo-Tabla de borde<br>                                    | 4            | 18x120          | 2740        |
| RL-1  | Roofing lath 3000-Giebelleiste-Geveellijst-Latte de rive-Listello di bordo-Listones de borde<br>                              | 8            | 18x40           | 24rmt.      |
| SS-1  | Storm slat kit-Sturmleiste satz-Stormanker set-Kit de latte anti tempête-Kit listello di tempesta-Kit liston anti tormenta<br> | 4            | 18x40           | 2000        |
| D     | Diamond<br>   | 2            |                 |             |
|       | Door kit-Tür satz-Deur set-Kit porte-Kit porta-Kit para puerta<br>                                                            | 1            |                 |             |
| Model |   | Material     |                 | Page 2/3    |

| Pos   | Specification-Spezifikation-Specificatie-Nomenclature-Elementi-Especificacion   | Qty      | Profile (mm) | Lenght (mm) |
|-------|---|----------|--------------|-------------|
|       | Nail 1.6x30-Nagel-Spijker-Clou-Chiodo-Clavo                                                                 | 25       | 1.6x30       |             |
|       | Window handle set-Fenstergriff-Raamgreep-Ferrure de fenêtre-Ferramenta finestra-Manilla ventana <br>4xØ3x25 | 5        |              |             |
|       | WINDOW 1345x900<br>DW0-4DK 1345x900-44 ISO<br>                                                               | 2        |              |             |
|       | WINDOW 510x510<br>W0DKN 510x510-44 ISO<br>                                                                    | 1        |              |             |
|       | DOOR 825x1990<br>IND F 825x1990-44 R<br>                                                                    | 1        |              |             |
|       | DOOR 850x1900<br>SD04-4 F 850x1900-44 R ISO<br>                                                             | 1        |              |             |
|       |   |          |              |             |
|       |   |          |              |             |
| Model |   | Material |              | Page 3/3    |



H = 1.600 m  
TOTAL: 21.90 m2

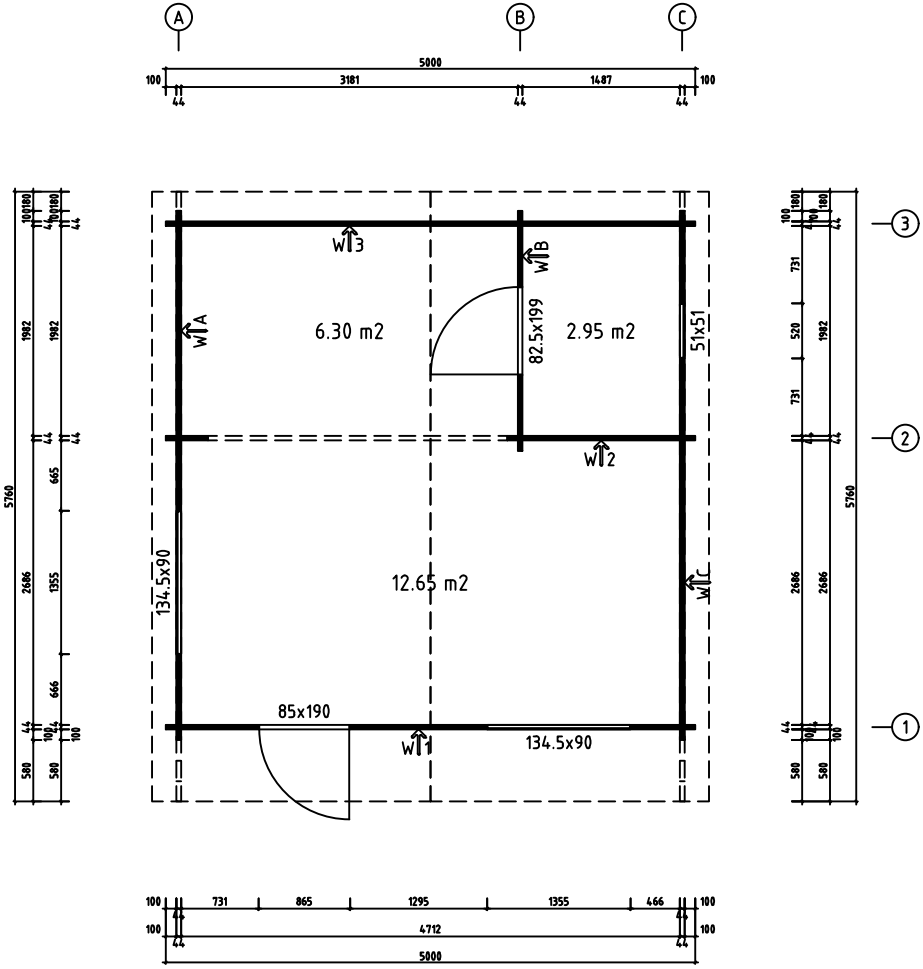


|                 |  |       |             |
|-----------------|--|-------|-------------|
| Model Nice 44   |  | Page  | PLAN        |
| Client          |  | Scale | 1:50        |
| Material 44x135 |  | Date  | 12.03.2025  |
| Company         |  | File  | Nice 44.dwg |

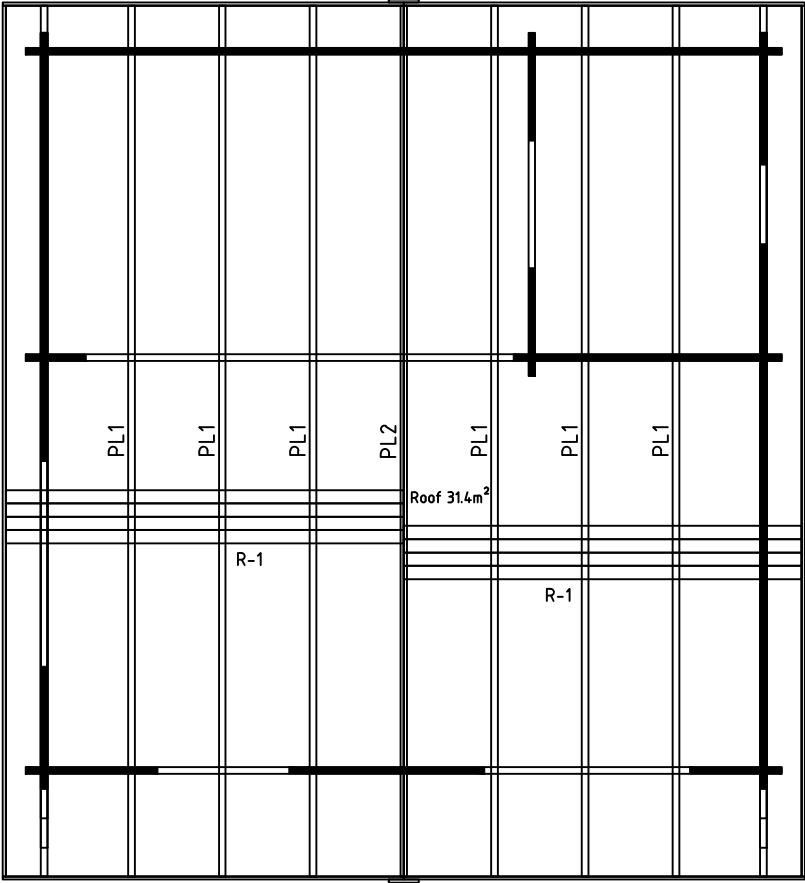


|          |         |       |             |
|----------|---------|-------|-------------|
| Model    | Nice 44 | Page  | ROOF        |
| Client   |         | Scale | 1:50        |
| Material | 44x135  | Date  | 12.03.2025  |
| Company  |         | File  | Nice 44.dwg |

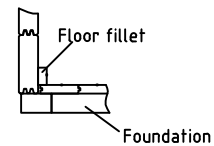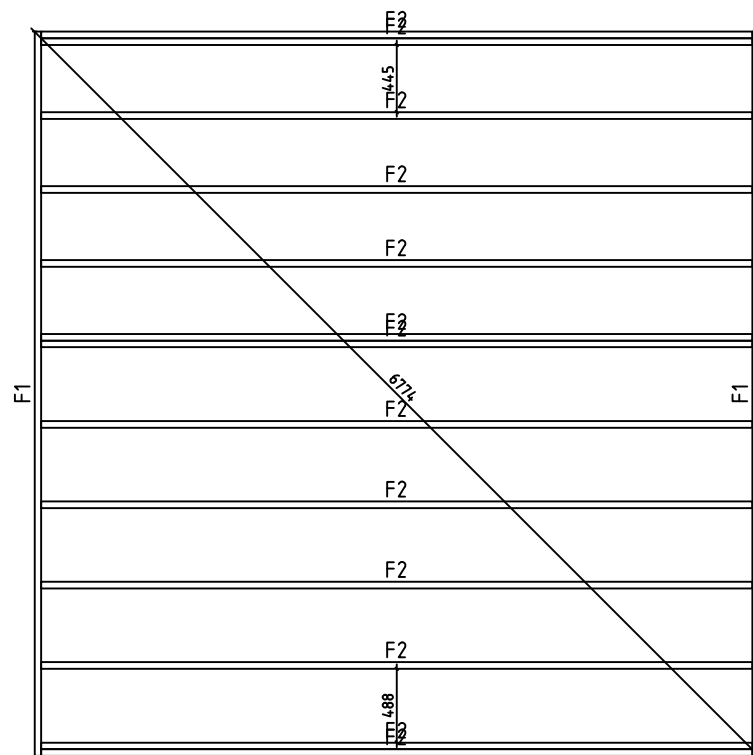

|          |         |       |             |
|----------|---------|-------|-------------|
| Model    | Nice 44 | Page  | FOUNDATION  |
| Client   |         | Scale | 1:50        |
| Material | 44x135  | Date  | 12.03.2025  |
| Company  |         | File  | Nice 44.dwg |

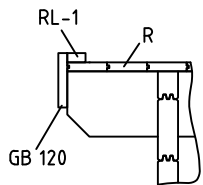


WALL A ↗

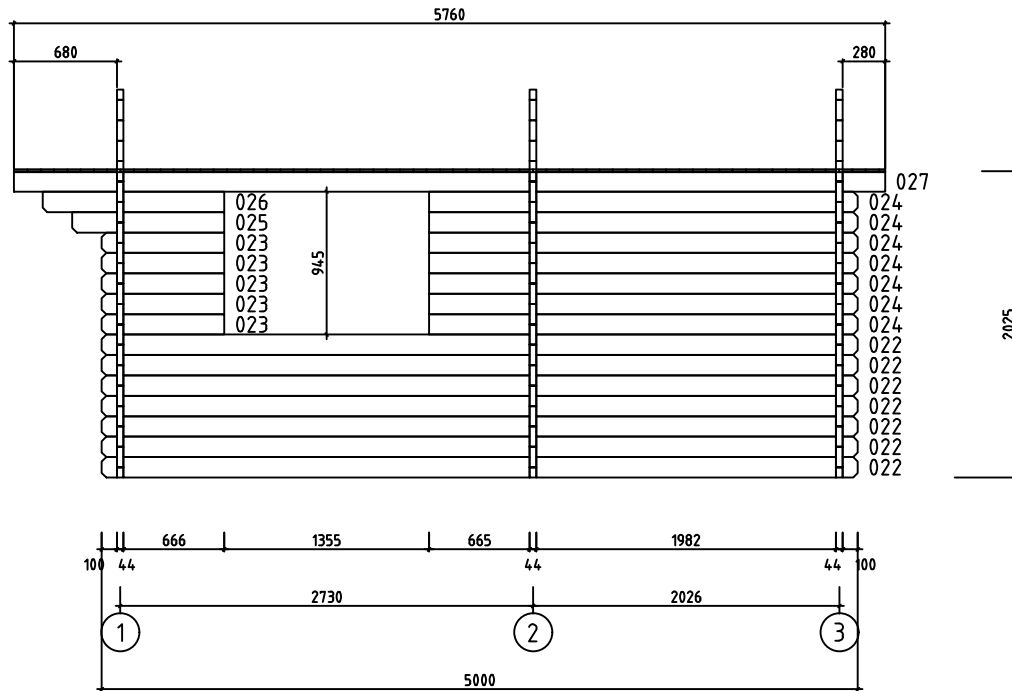



|          |          |       |             |
|----------|----------|-------|-------------|
| Model    | Nice 44  | Page  | 2           |
| Client   |          | Scale | 1:50        |
| Material | 4.4x13.5 | Date  | 12.03.2025  |
| Company  |          | File  | Nice 44.dwg |



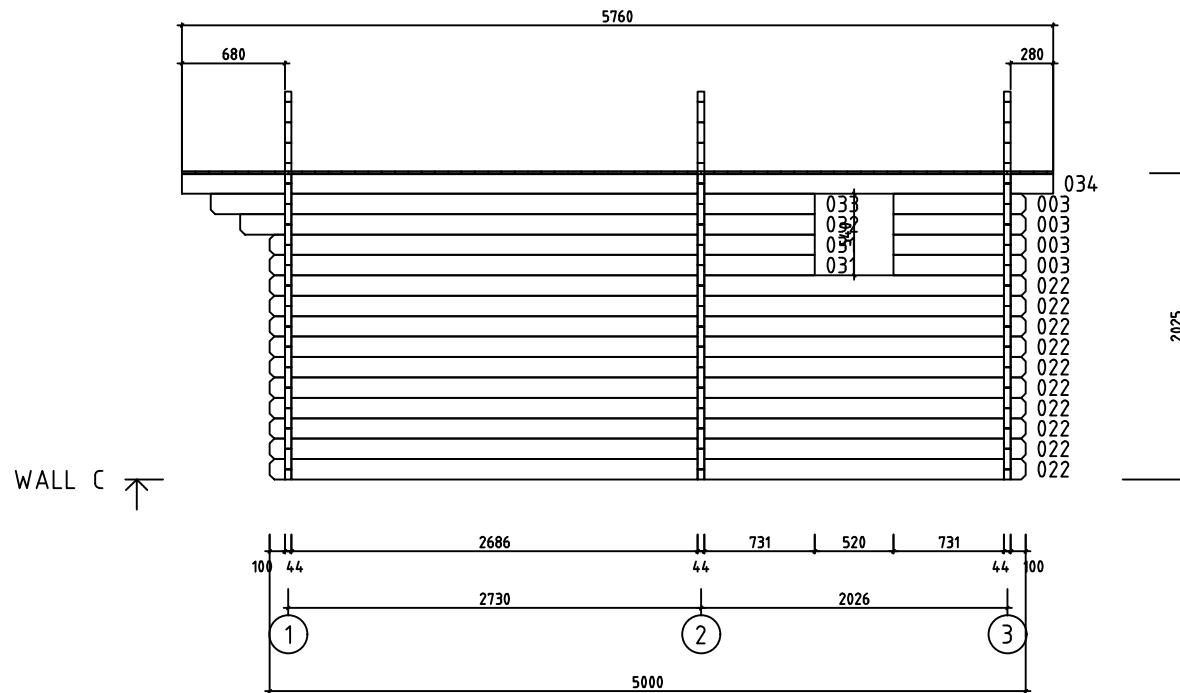






0 0.5m 1.0m 2.0m

|          |          |       |             |
|----------|----------|-------|-------------|
| Model    | Nice 44  | Page  | 4           |
| Client   |          | Scale | 1:50        |
| Material | 4.4x13.5 | Date  | 12.03.2025  |
| Company  |          | File  | Nice 44.dwg |

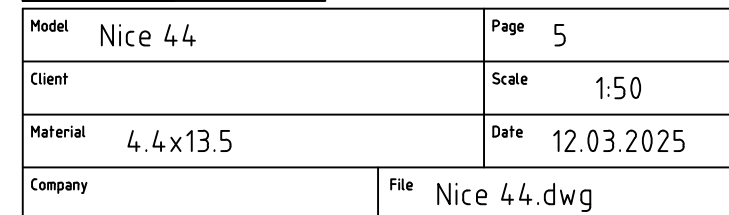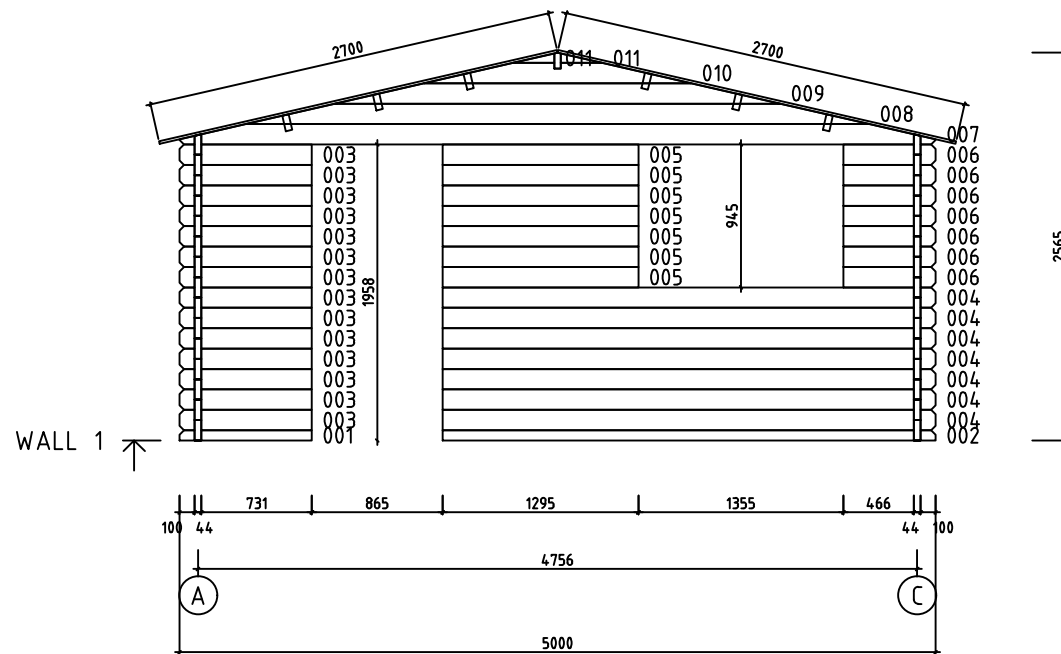



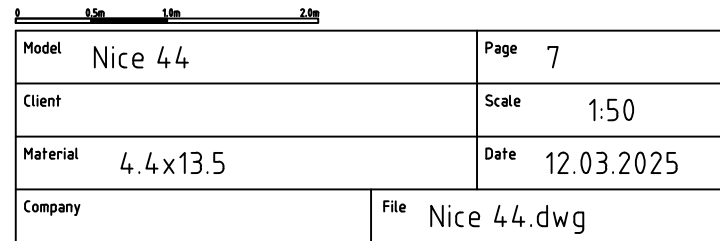

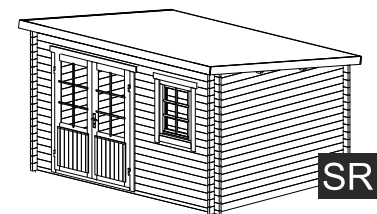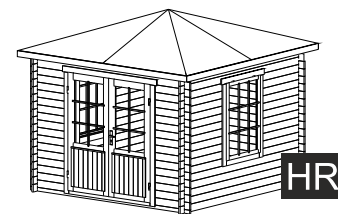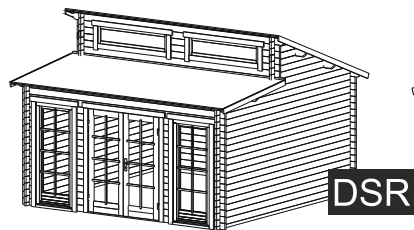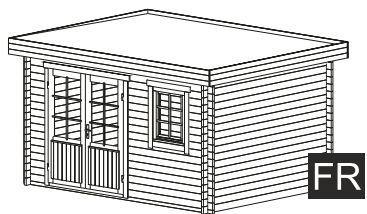



FR

DSR

GR

HR


SR

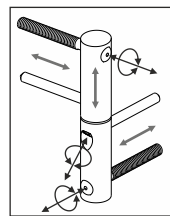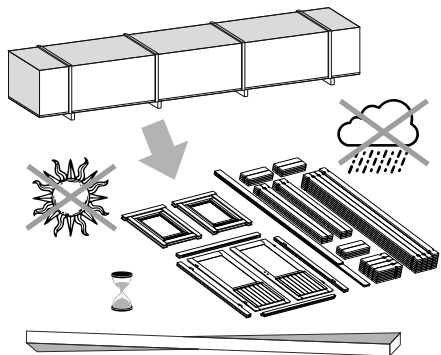

ADJUSTABLE HINGES

3.


TYPE- A  
5x90

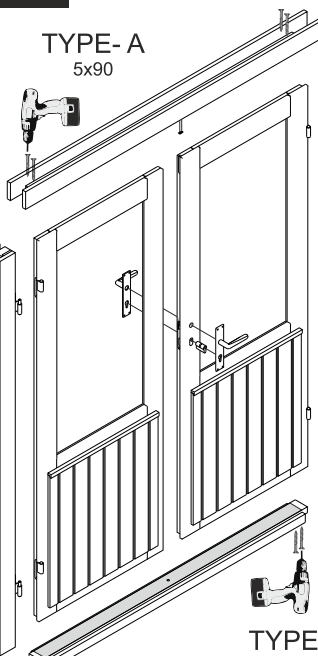


NB!

TYPE- A  
5x70


OPTIONS

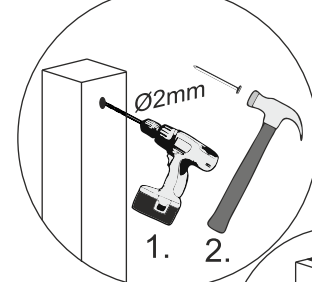

1. 2.

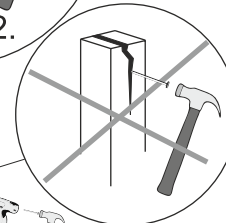


4.

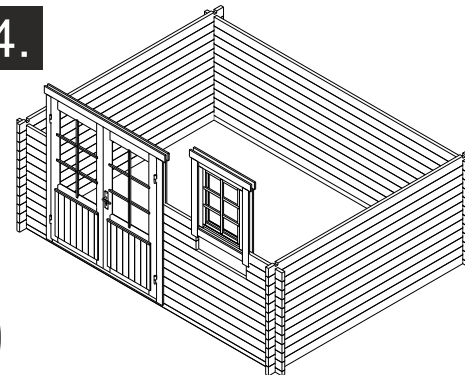


OPTIONS

5.

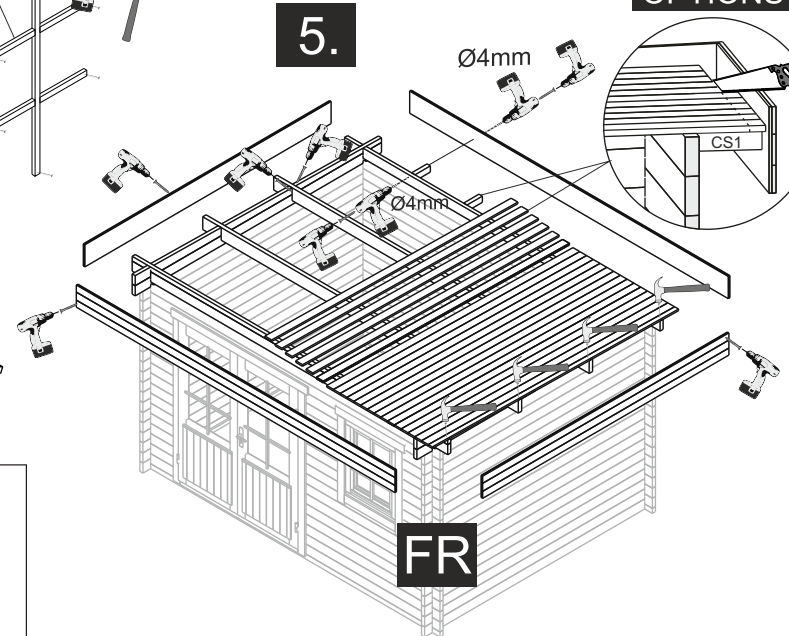

Ø4mm


Ø4mm

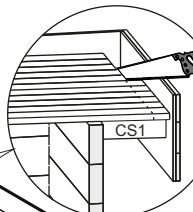


CS1

FR


1.

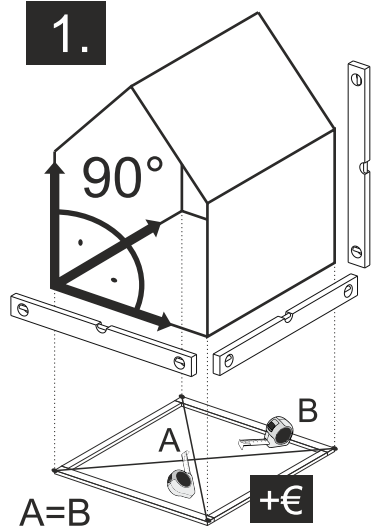

+€

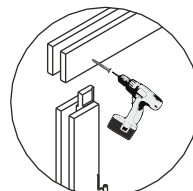


TYPE- B  
4x60

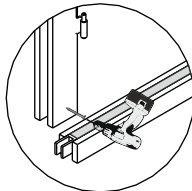


OPTIONS

OPTIONS

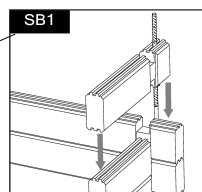


SB1

2.

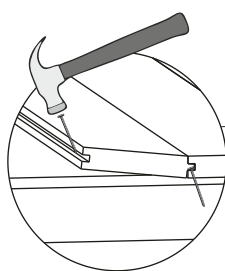


The guide is illustrative. This guide is not project specification.  
Der Leitfaden ist illustrativ. Dieser Leitfaden ist keine Projektspezifikation.  
De gids is illustratief. Deze gids is geen projectspecificatie.

5.

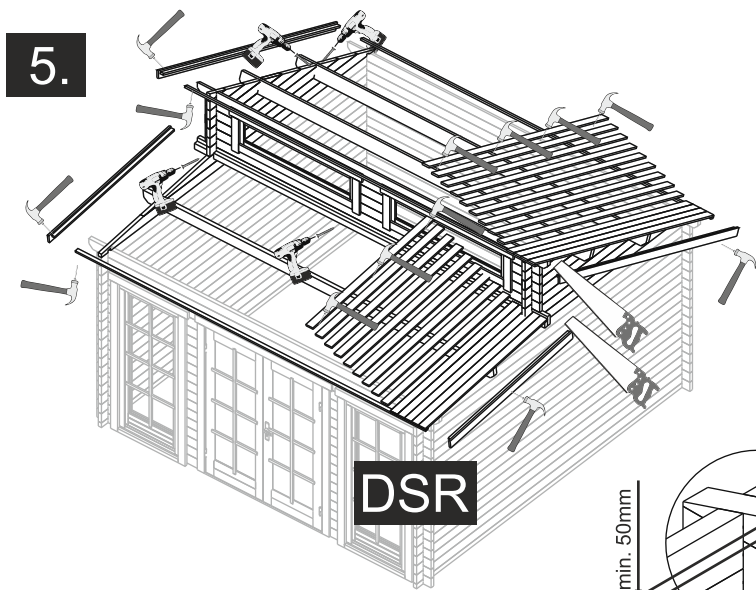


5.

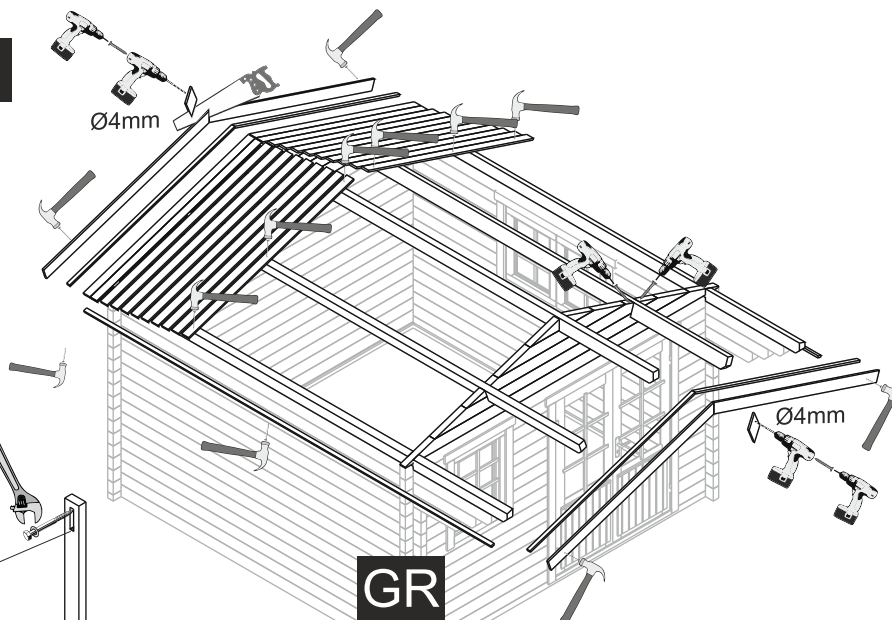


## OPTIONS


SB1

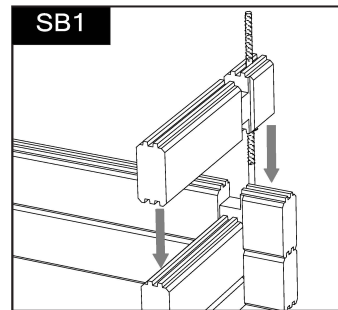


SBT1- TOP

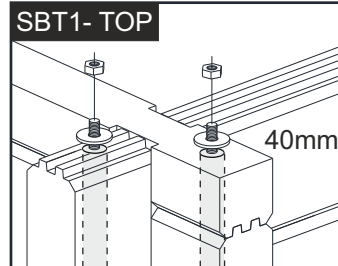


SBT1- BOTTOM

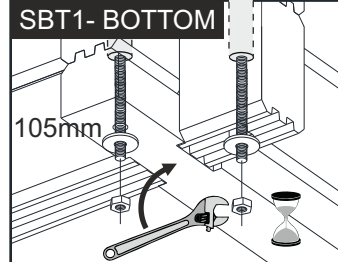



POST

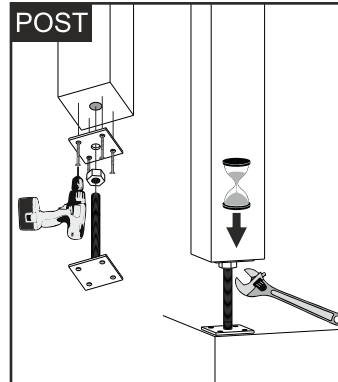

NB!

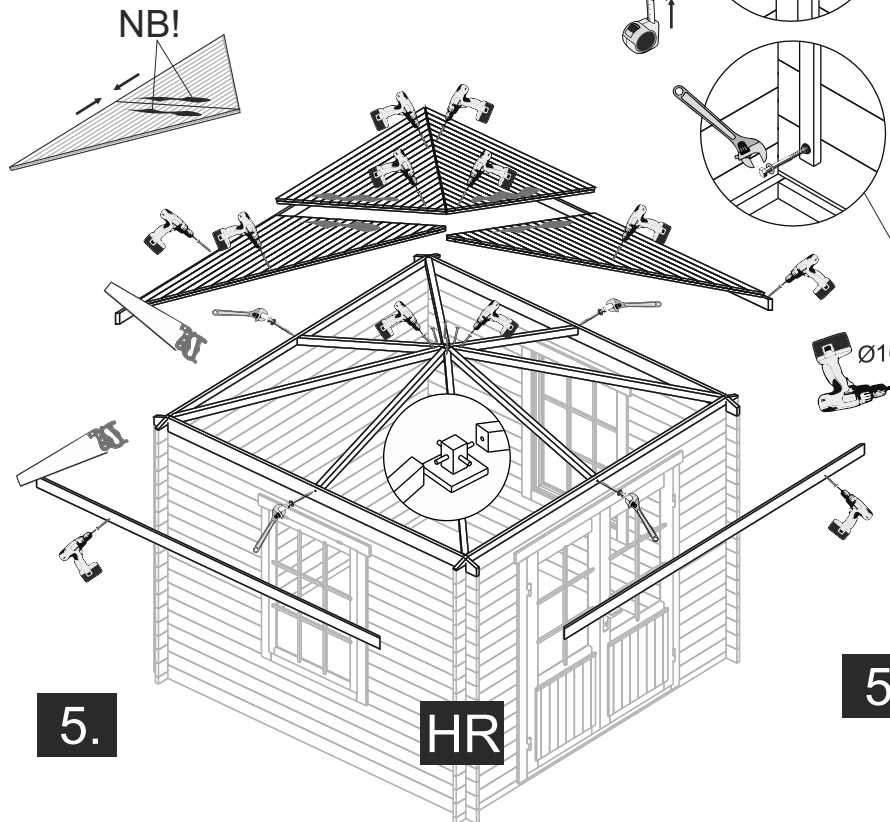


5.

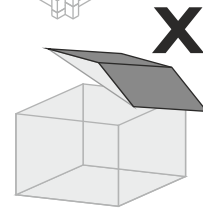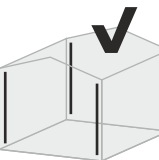

X



OPTIONS- STORM BRACES

5.

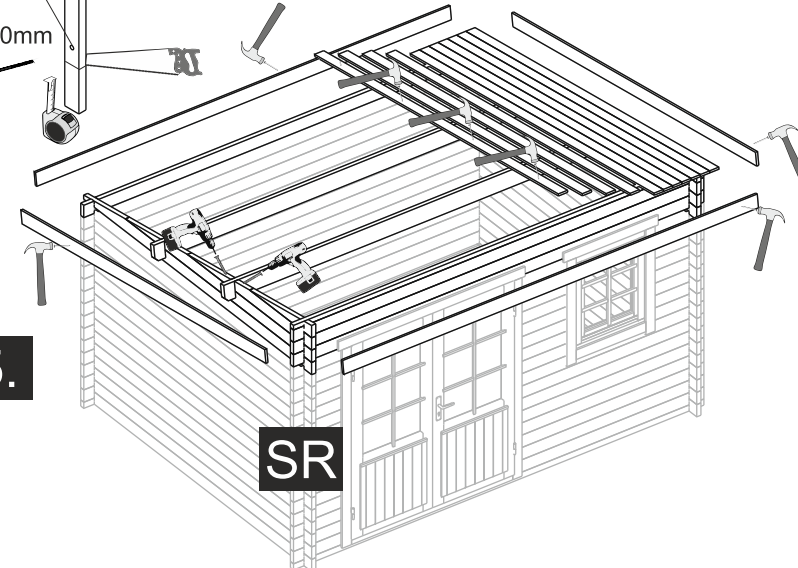

# Öffnung/Opening

A

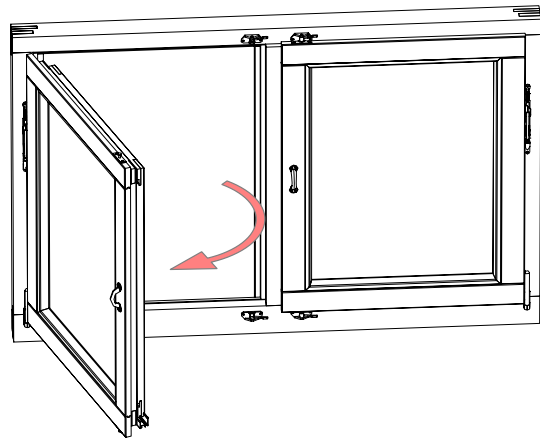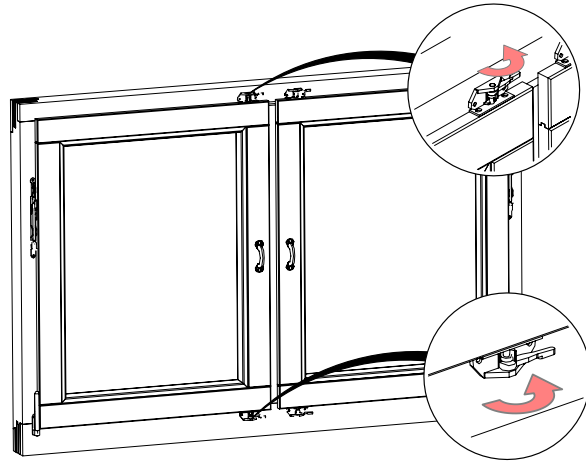

B

