
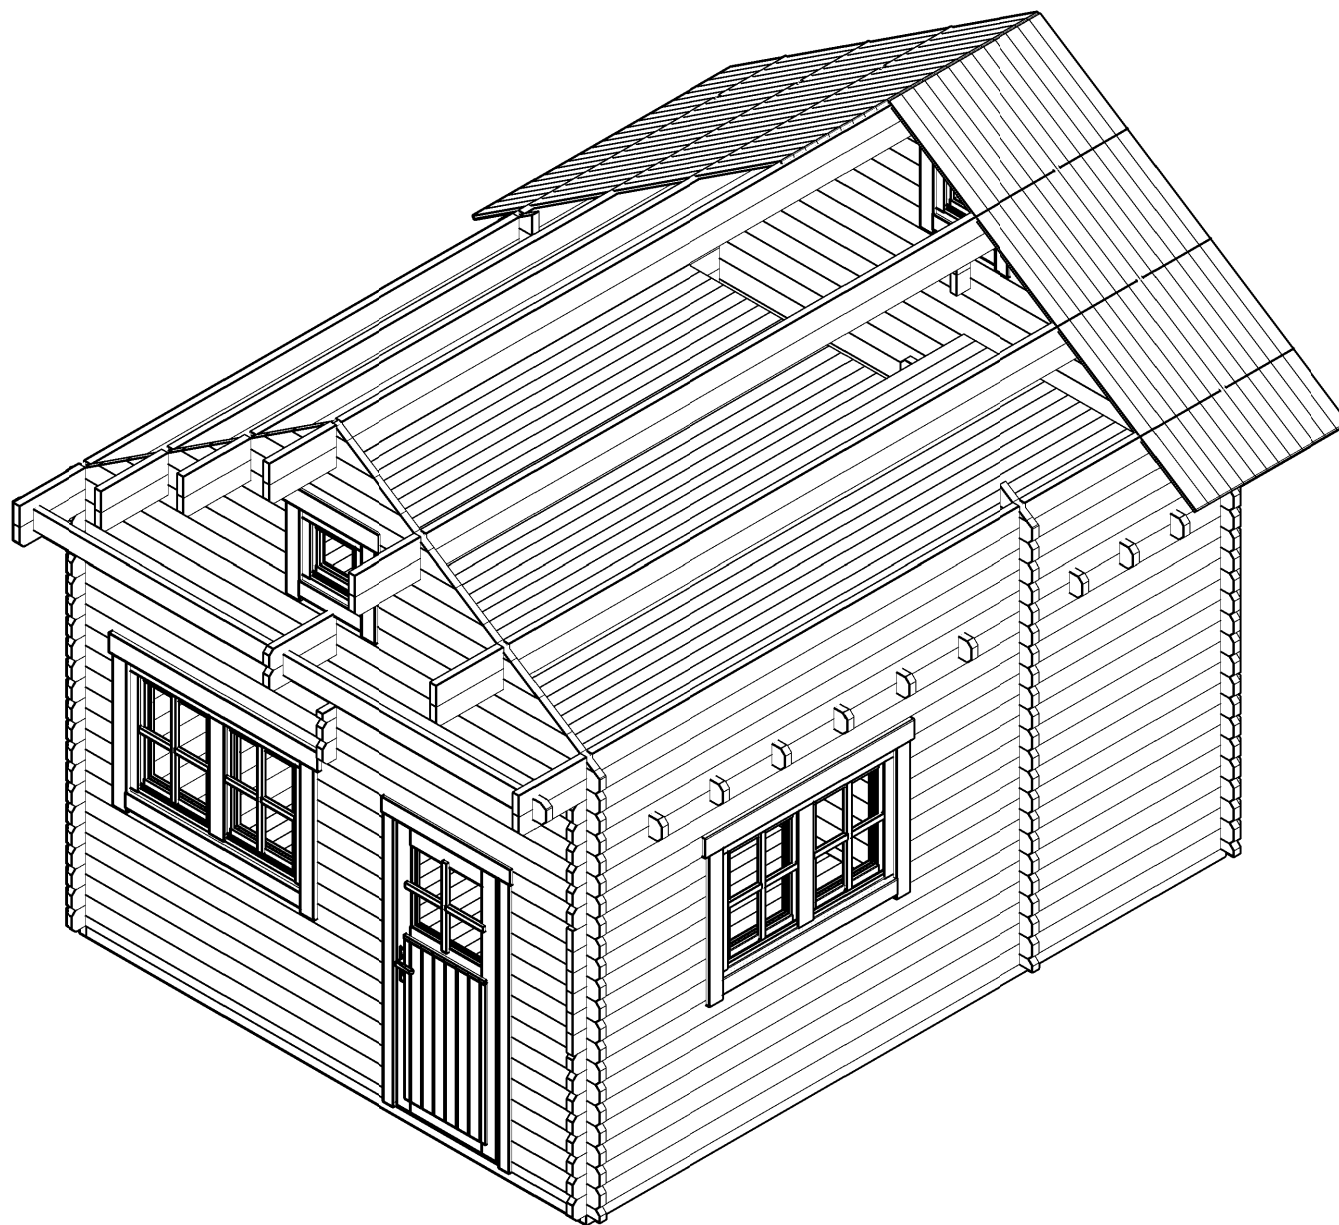
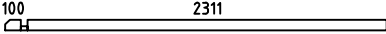
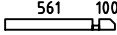
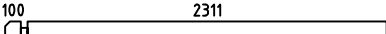
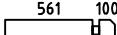
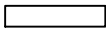
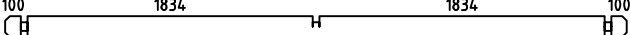
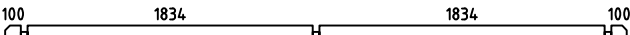
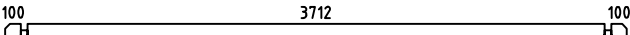
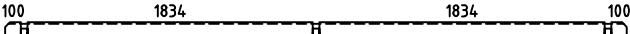
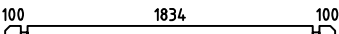
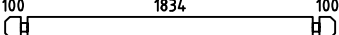
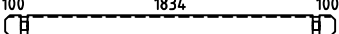
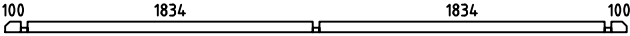
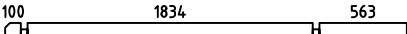
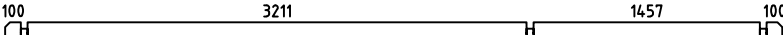
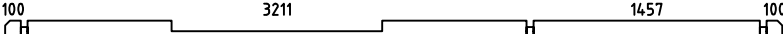
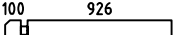
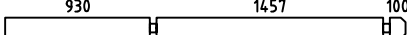
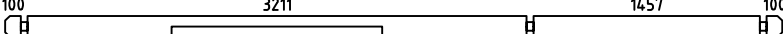
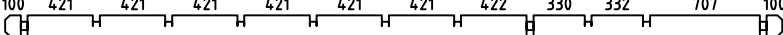
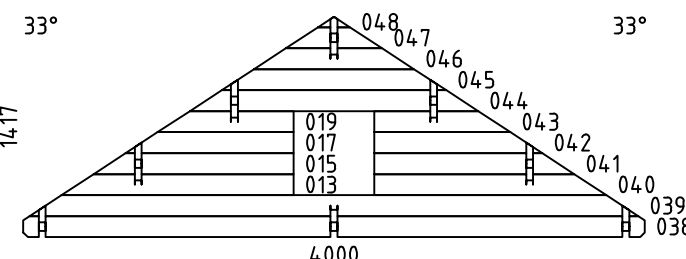







Orion 44


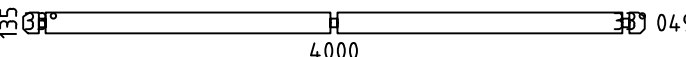


Pos	Specification-Spezifikation-Specificatie-Nomenclature-Elementi-Especificacion Orion 44	Qty	Profile (mm)	Lenght (mm)
002		1	44x68	2455
003		1	44x68	705
004		7	44x135	2455
005		21	44x135	705
006		37	44x135	455
007		7	44x135	645
008		3	44x135	4000
009		12	44x135	4000
010		4	44x135	4000
026		9	44x135	4000
027		1	44x68	244
028		1	44x68	2122
029		22	44x135	244
030		16	44x135	2122
035		1	44x135	2122
036		1	44x68	4000
037		7	44x135	2585
050		21	44x135	5000
051		2	44x135	5000
052		6	44x135	1070
053		6	44x135	2575
054		2	44x135	5000
055		1	44x135	5000
Kood	Orion 44	Materjal	File Orion 44.dwg	Leht 1/5


Pos	Specification-Spezifikation-Specificatie-Nomenclature-Elementi-Especificacion Orion 44	Qty	Profile (mm)	Lenght (mm)
056		1	44x135	5000
057		2	44x135	5800
058		1	44x135	5800
059		5	44x135	5800
060		1	44x135	5800
061		1	44x135	5800
062		2	44x135	5000
063		1	44x68	5000
064		2	44x135	644
065		2	44x135	644
066		1	44x135	5800
067		1	44x135	5800
068		1	44x135	5800
069		6	44x135	1070
070		6	44x135	2575
071		1	44x135	5000
072		1	44x135	5800
W1-1		1		
W2-1		1		
Kood	Orion 44	Materjal	File Orion 44.dwg	Leht 2/5

Pos	Specification-Spezifikation-Specificatie-Nomenclature-Elementi-Especification Orion 44	Qty	Profile (mm)	Lenght (mm)		
W9-1		1				
W13-1		1				
W14-1		1				
FB1	FOUNDATION BEAM-FUND.BALKEN-FUND.BALK 	2	44x70	4790		
FB2	FOUNDATION BEAM-FUND.BALKEN-FUND.BALK 	14	44x70	3702		
F-1	Floor board-Fussbodenbrett-Vloerplank-Lame de plancher-Tavola pavimento-Tabla de suelo 	43+1 33+1	88x18 114x18	4700		
F-2	Floor board-Fussbodenbrett-Vloerplank-Lame de plancher-Tavola pavimento-Tabla de suelo 	21 17	88x18 114x18	4120		
F-3	Floor board-Fussbodenbrett-Vloerplank-Lame de plancher-Tavola pavimento-Tabla de suelo 	22 18	88x18 114x18	3180		
F-4	Floor board-Fussbodenbrett-Vloerplank-Lame de plancher-Tavola pavimento-Tabla de suelo 	22 18	88x18 114x18	1450		
R-1	Roof board-Dachbrett-Dakplank-Volige-Tavola tetto-Tabla de tejado 	132 102	88x18 114x18	2750		
FLB-1	Floor beading 3000-Fussbodenleiste-Plinten-Moulure de finition-Listello pavimento-Liston de suelo 	14	18x40	42rmt.		
GB-1	Gable board 95-Giebelblende-Gevelplank-Planche de rive-Tavola di bordo-Tabla de borde 	2	18x95	5800		
GB-1	Gable board 120-Giebelblende-Gevelplank-Planche de rive-Tavola di bordo-Tabla de borde 	4	18x120	2790		
RL-1	Roofing lath 3000-Giebelleiste-Gevellijst-Latte de rive-Listello di bordo-Listones de borde 	8	18x40	24rmt.		
SS-1	Storm slat kit-Sturmleiste satz-Stormanker set-Kit de latte anti tempête-Kit listello di tempesta-Kit liston anti tormenta 	4	18x40	2000		
D	Diamond 	2				
	Door kit-Tür satz-Deur set-Kit porte-Kit porta-Kit para puerta 	1				
	Window handle set-Fenstergriff-Raamgreep-Ferrure de fenêtre-Ferramenta finestra-Manilla ventana 	9				
Kood	Orion 44	Materjal	File	Orion 44.dwg	Leht	3/5

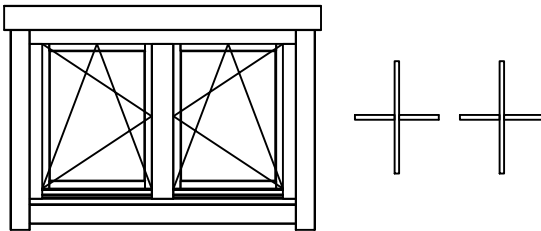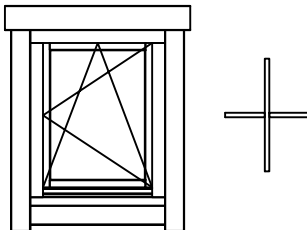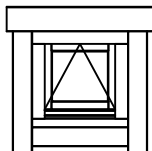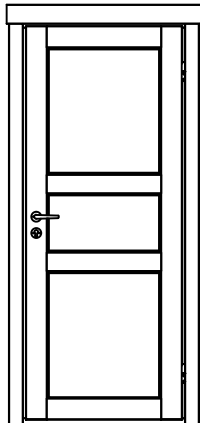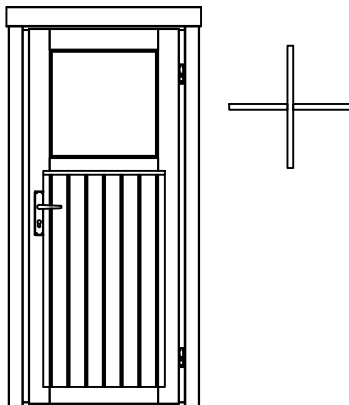
Pos	Specification-Spezifikation-Specificatie-Nomenclature-Elementi-Especification Orion 44	Qty	Profile (mm)	Lenght (mm)		
	WINDOW 1345x900 DW0-4DK 1345x900-44 ISO 	3				
	WINDOW 700x900 W0-4DK 700x900-44 R ISO 	1				
	WINDOW 510x510 W0DKN 510x510-44 ISO 	2				
	DOOR 825x1990 IND F 825x1990-44 R 	1				
	DOOR 825x1900 SD04-4 F 825x1900-44 R ISO 	1				
Kood	Orion 44	Materjal	File	Orion 44.dwg	Leht	4/5

  Pos	Specification-Spezifikation-Specificatie-Nomenclature-Elementi-Especificacion Orion 44		Qty	Profile (mm)	Lenght (mm)
	Ladder-Leiter		1	2651x480	
	Side 1		1	28x120	2651
	Side 2		1	28x120	2651
	Step		11	28x120	438
S4x60	Screw 4x60-Schraube-Schroef-Vis-Vite-Tornillo		45		
Kood	Orion 44	Materjal	File Orion 44.dwg	Leht	5/5



H = 1.600 m
TOTAL: 19.75 m²

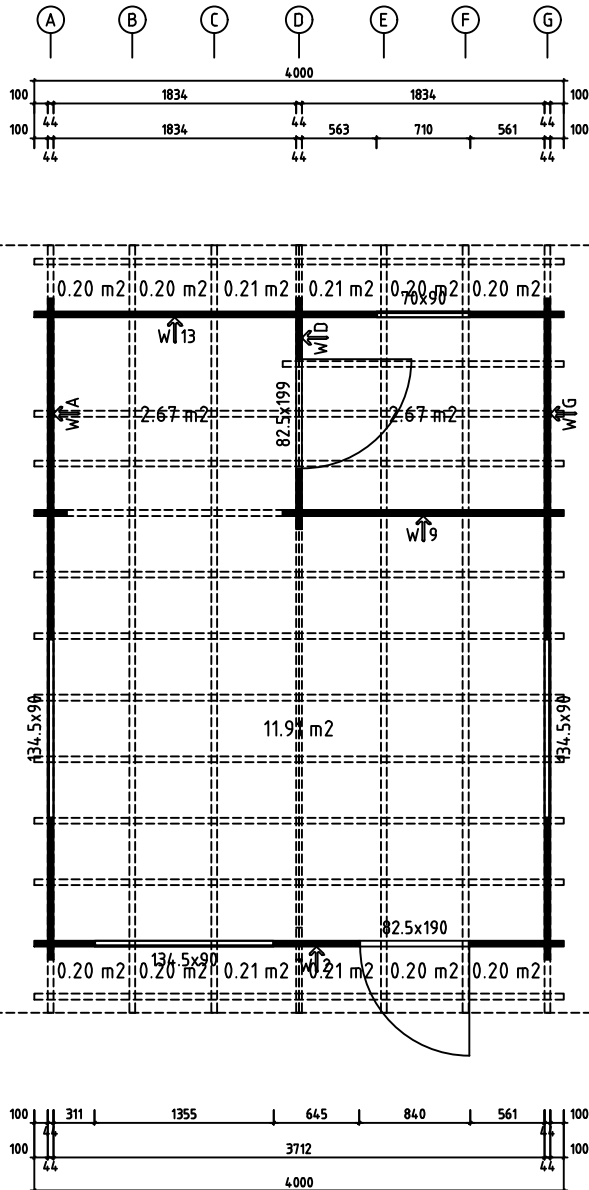


Model	Orion 44	Page	
Drawing	PLAN	Scale	1:40
Material		Date	13.03.2025
File	Orion 44.dwg	Drawn by	

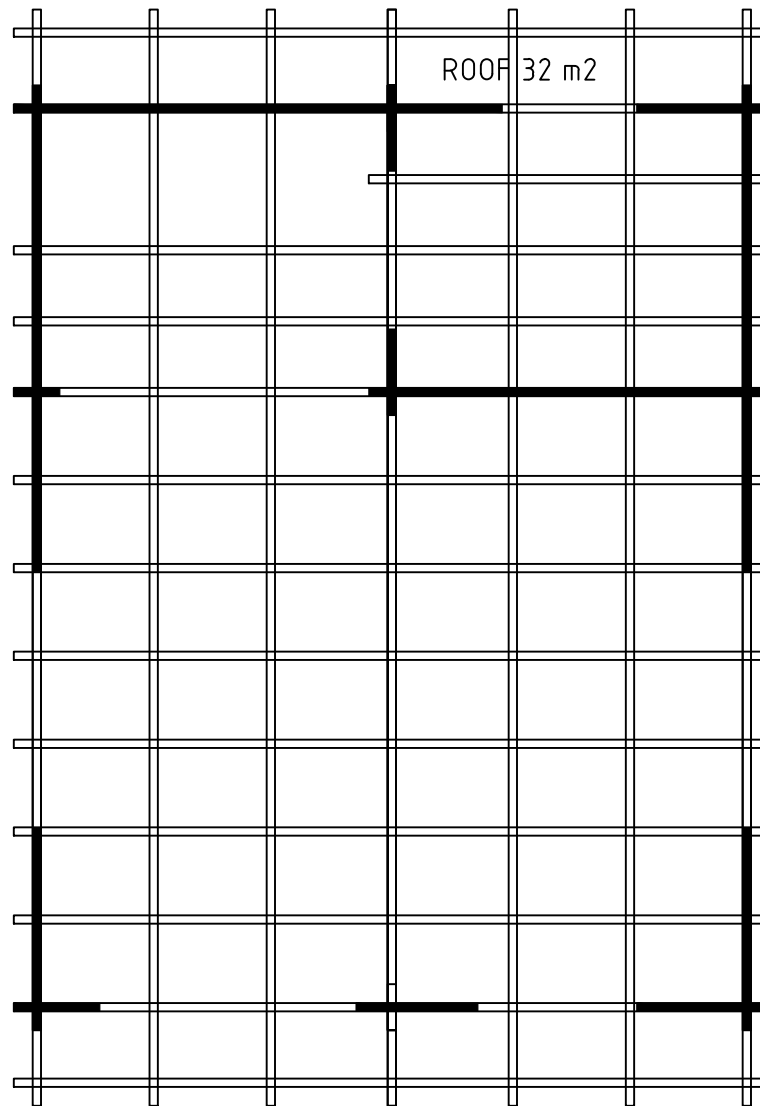



Model	Orion 44	Page	
Drawing		Scale	1:40
Material		Date	13.03.2025
File	Orion 44.dwg	Drawn by	

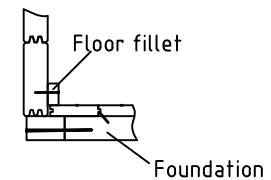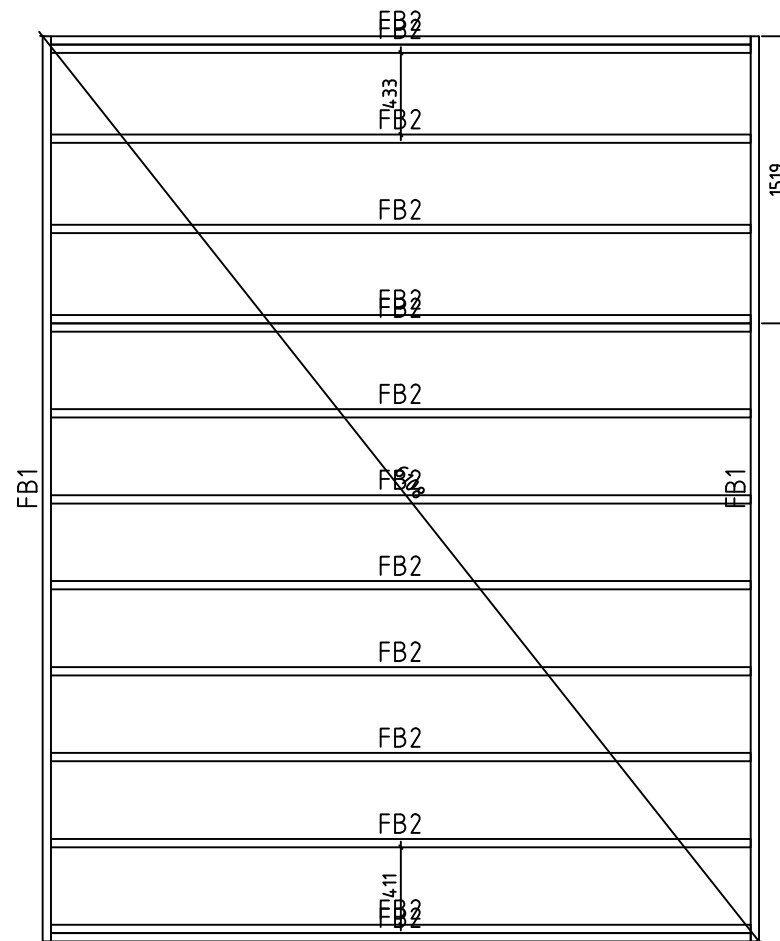


Model	Orion 44	Page	
Drawing	FOUNDATION	Scale	1:40
Material		Date	13.03.2025
File	Orion 44.dwg	Drawn by	

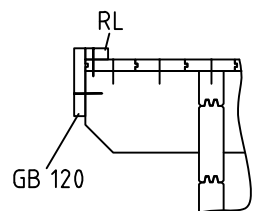

WALL A ↑

 
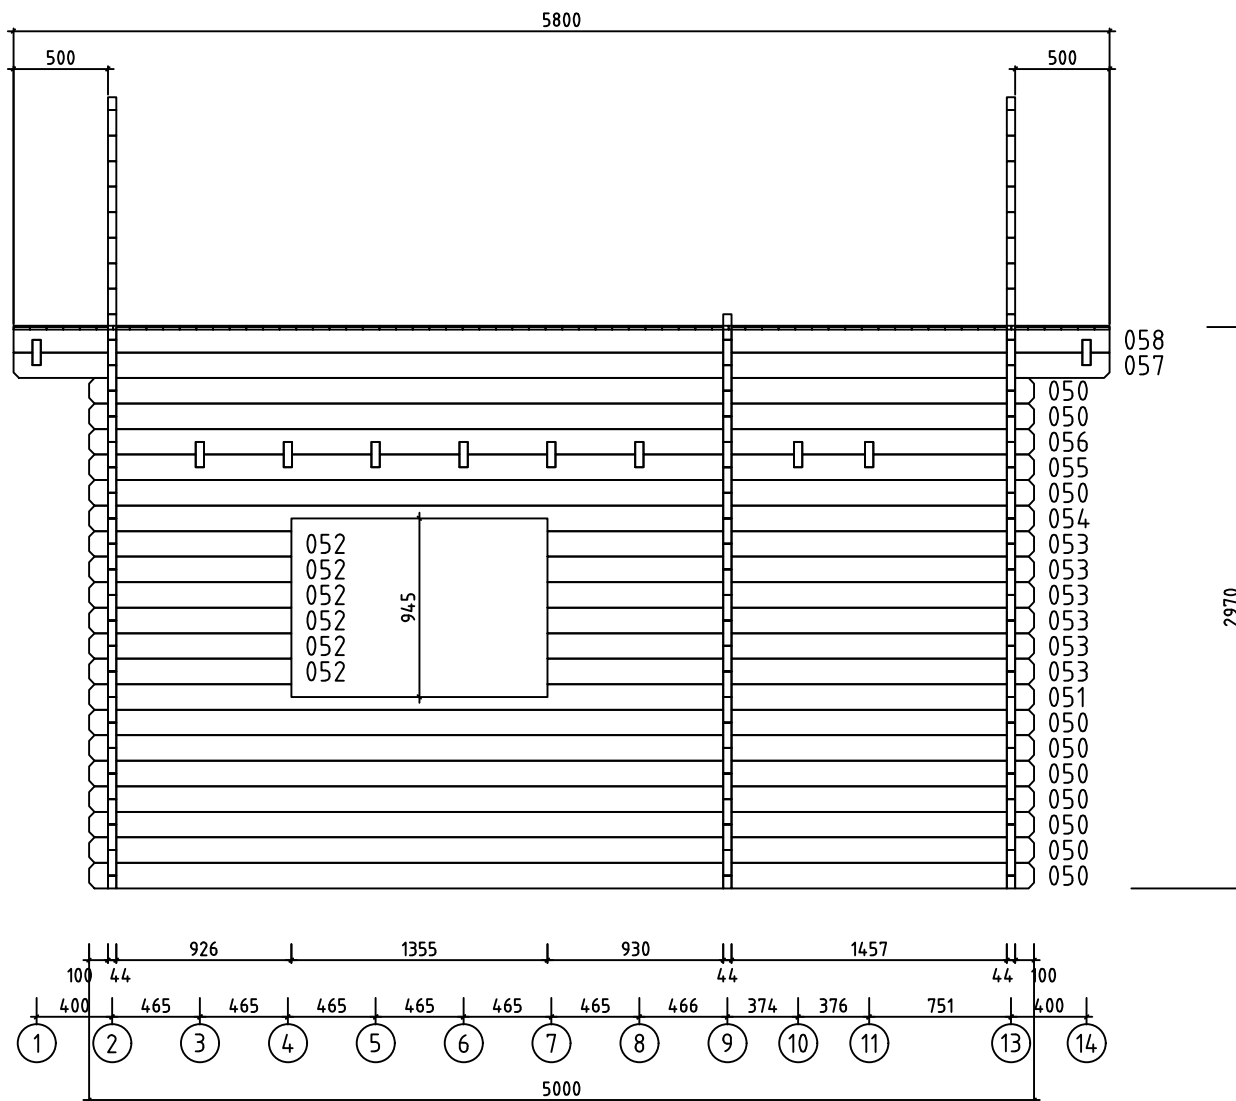


Model	Orion 44	Page	3
Drawing	WALL A	Scale	1:40
Material	4.4x13.5	Date	13.03.2025
File	Orion 44.dwg	Drawn by	


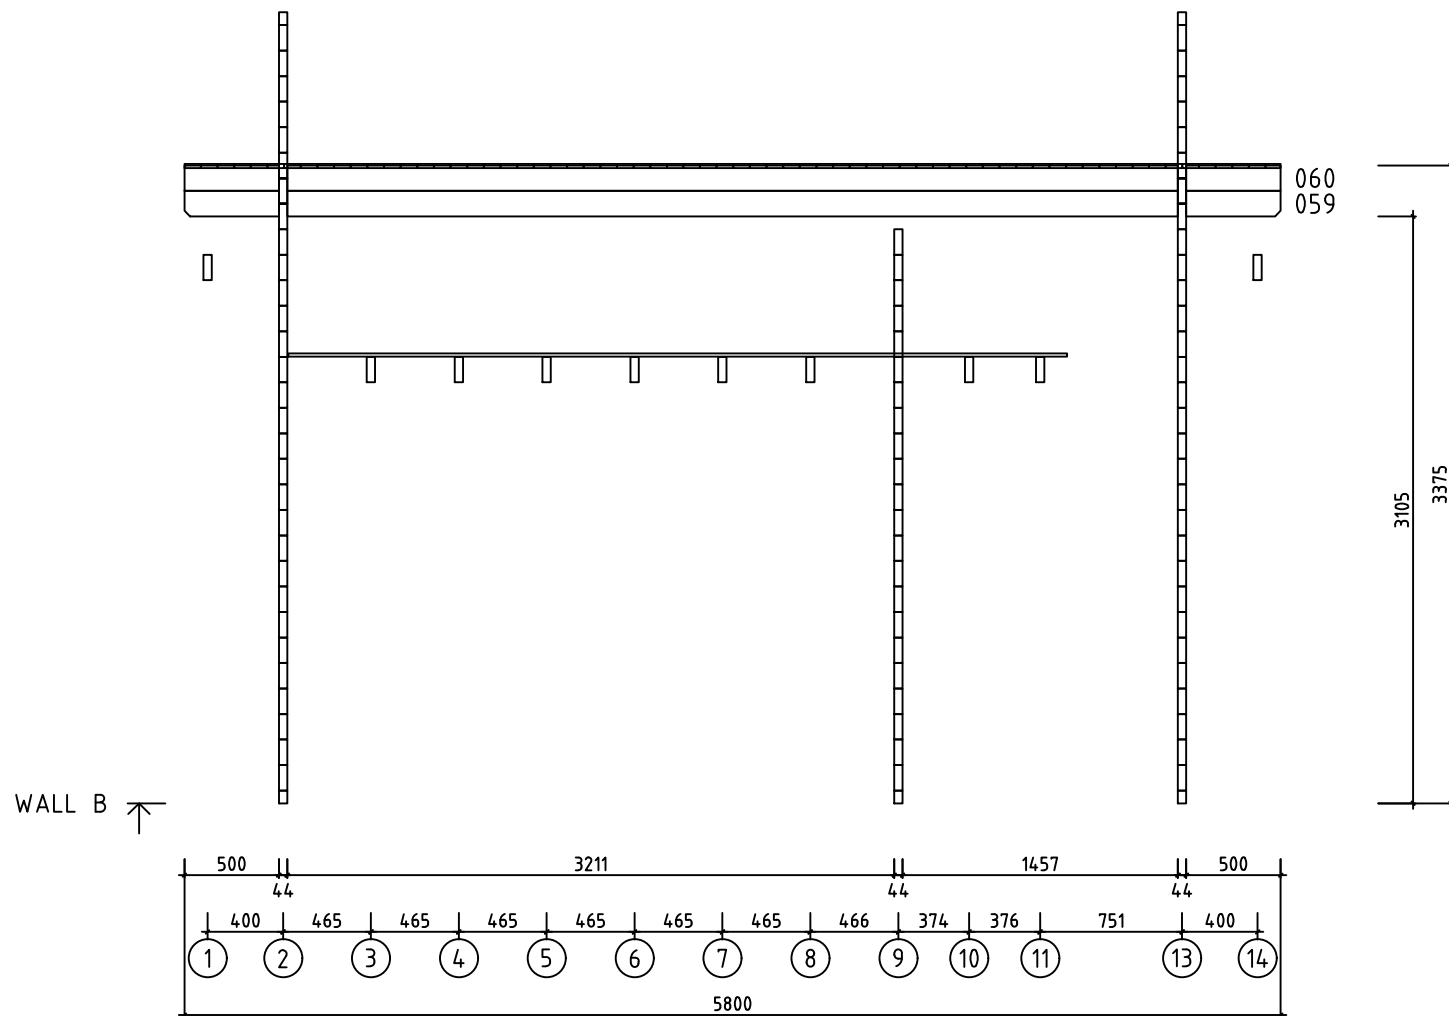


0 0.5m 1.0m 2.0m


Model	Orion 44	Page	4
Drawing	WALL B	Scale	1:40
Material	4.4x13.5	Date	13.03.2025
File	Orion 44.dwg	Drawn by	

 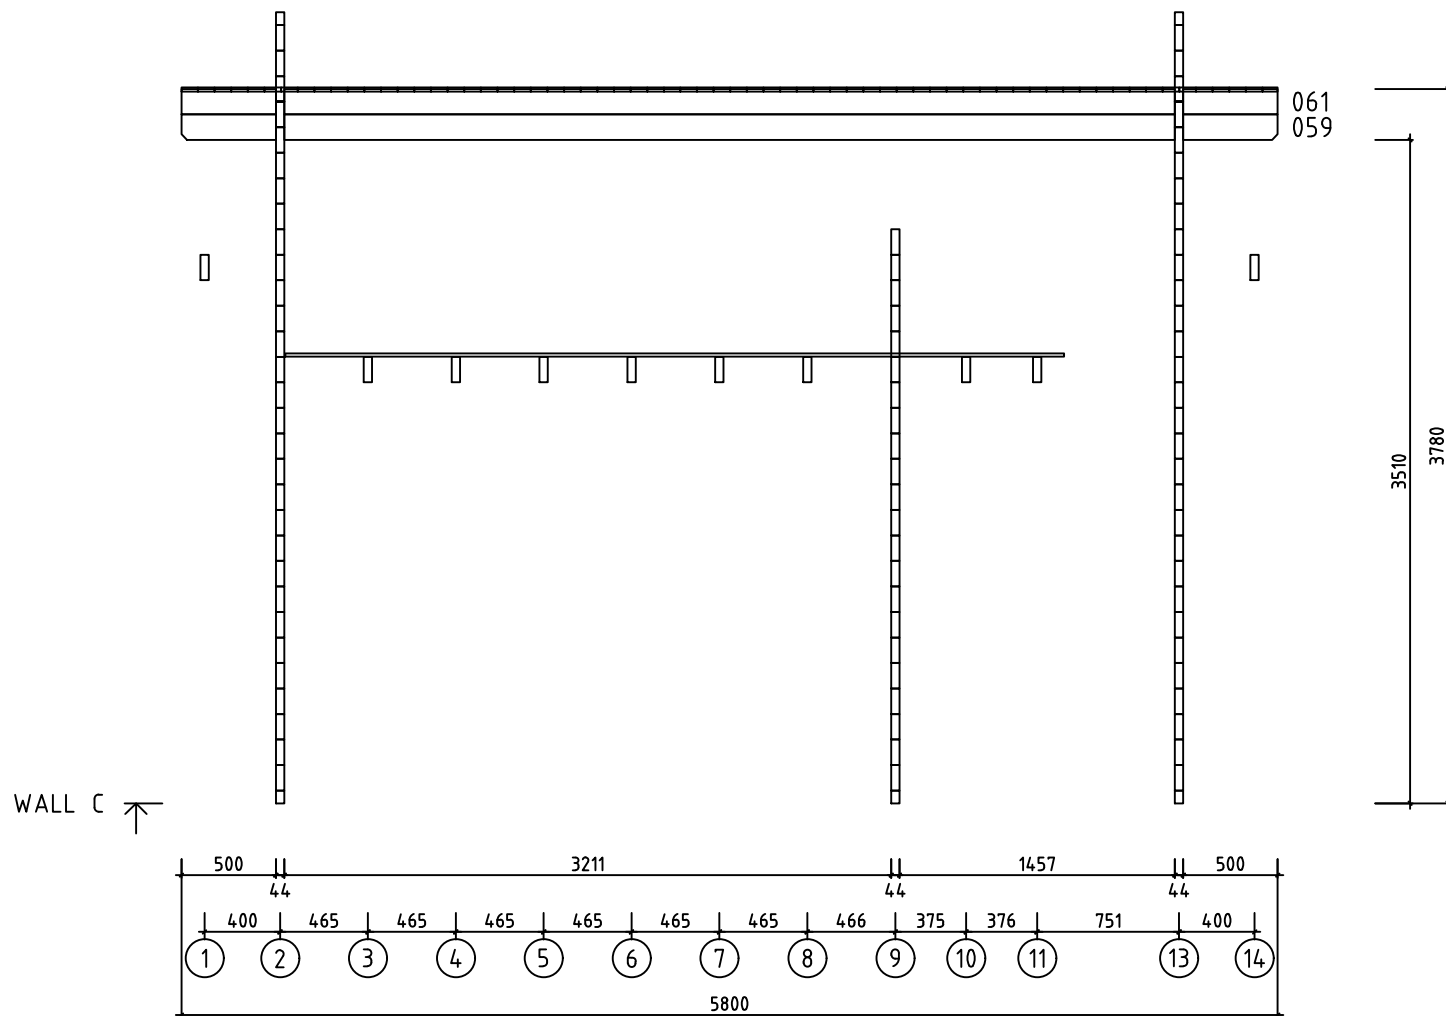


Model	Orion 44	Page	5
Drawing	WALL C	Scale	1:40
Material	4.4x13.5	Date	13.03.2025
File	Orion 44.dwg	Drawn by	

 
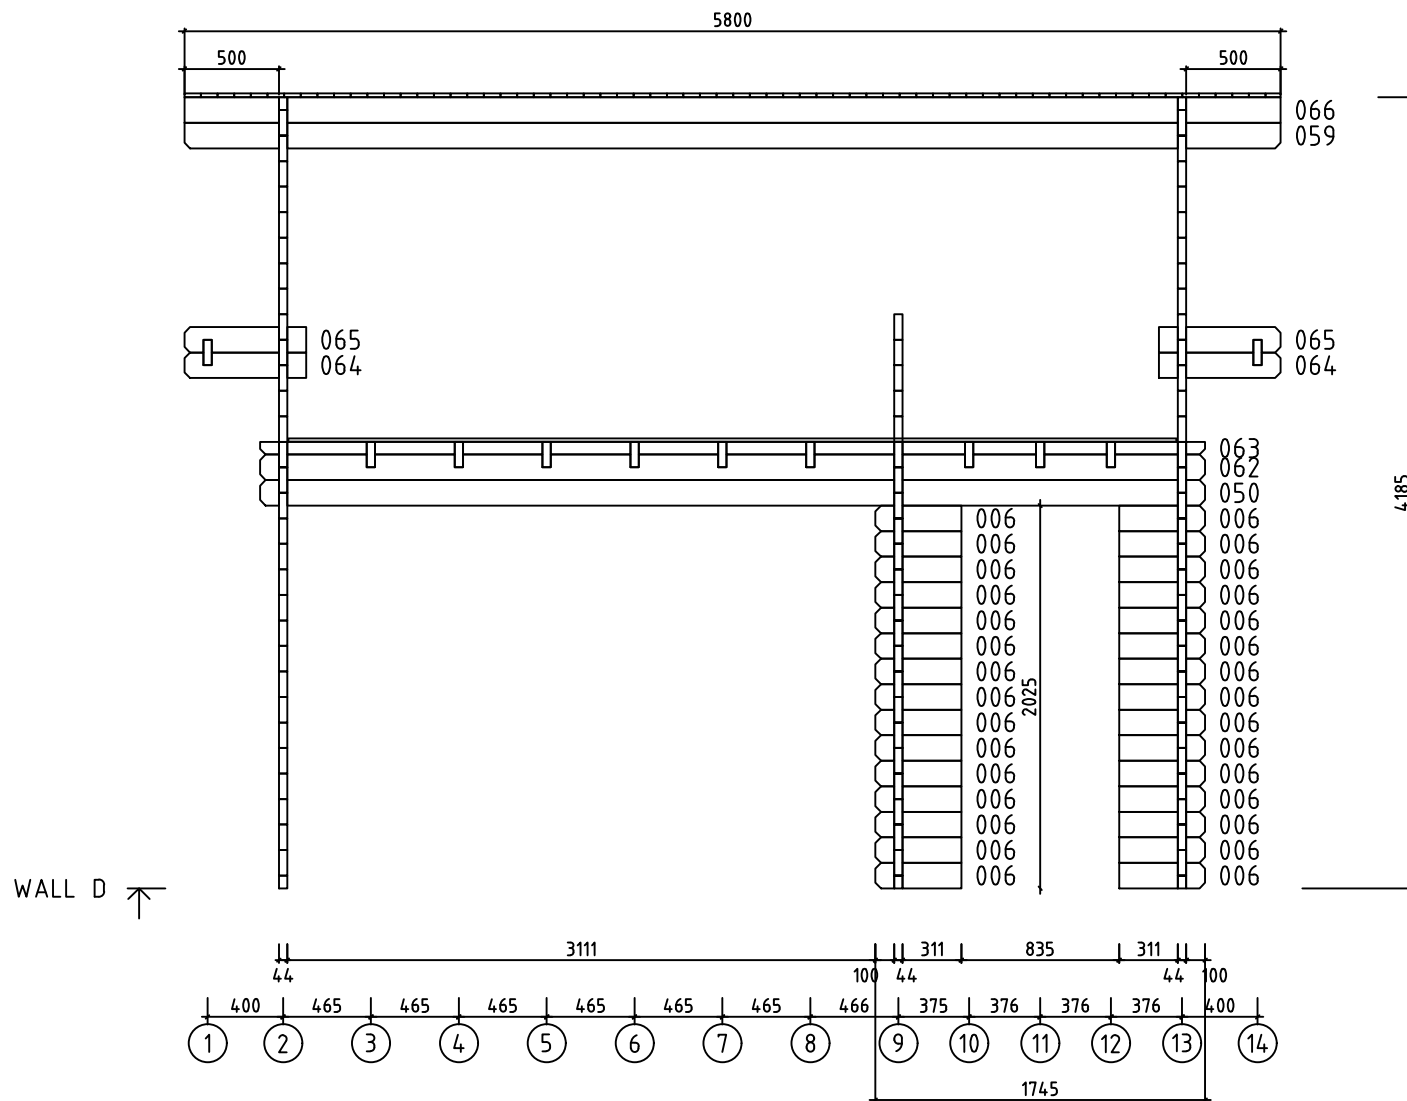


Model	Orion 44	Page	6
Drawing	WALL D	Scale	1:40
Material	4.4x13.5	Date	13.03.2025
File	Orion 44.dwg	Drawn by	

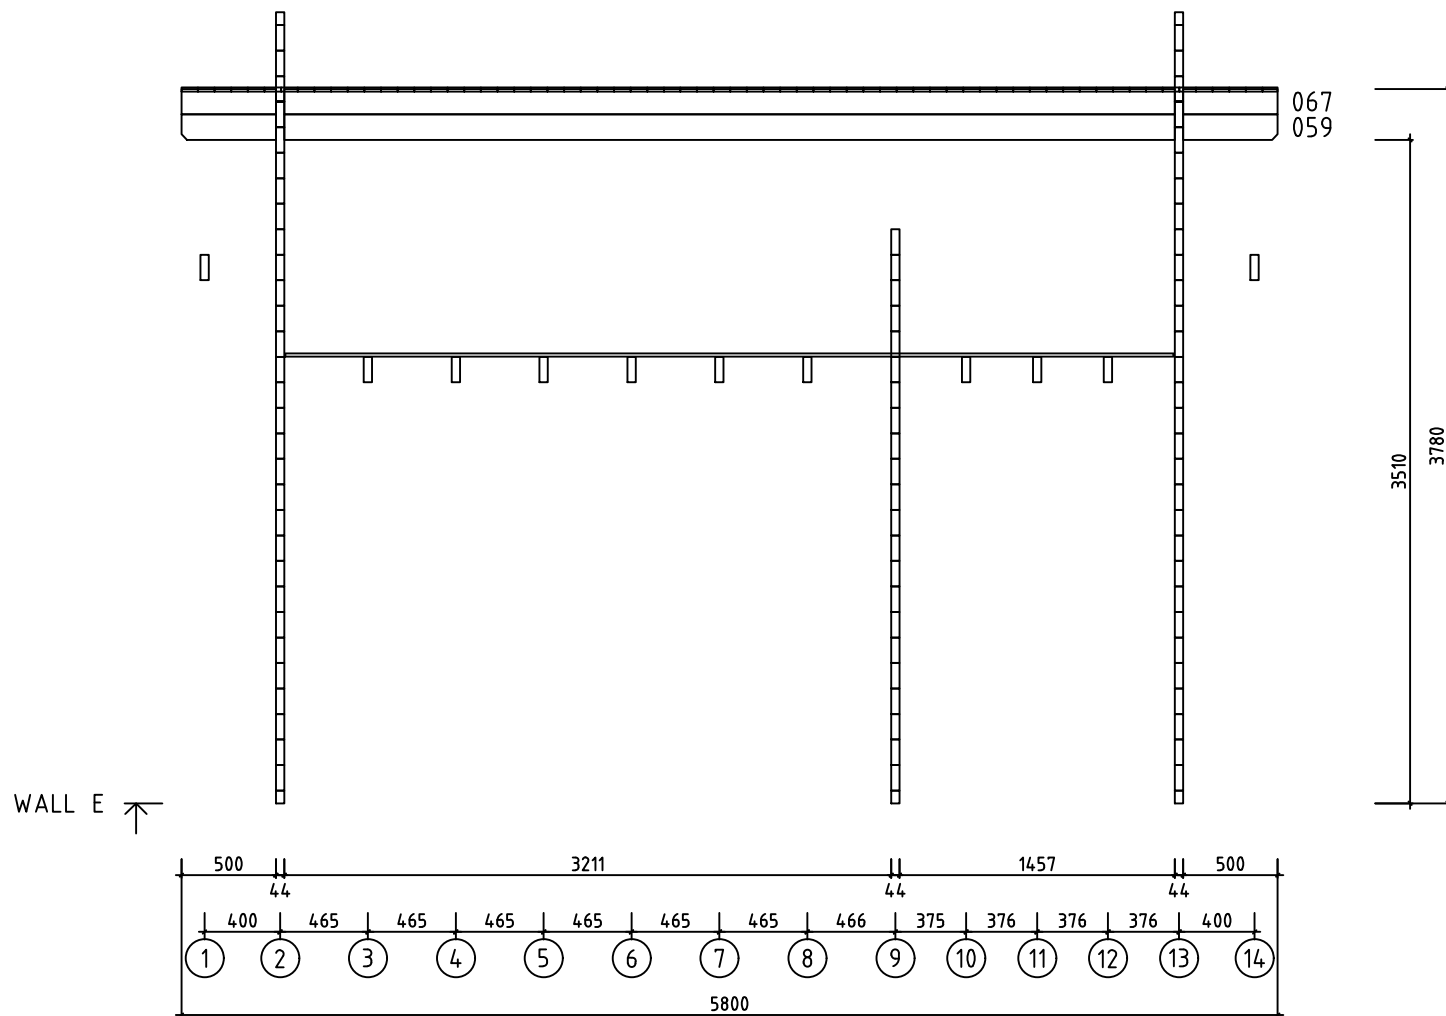


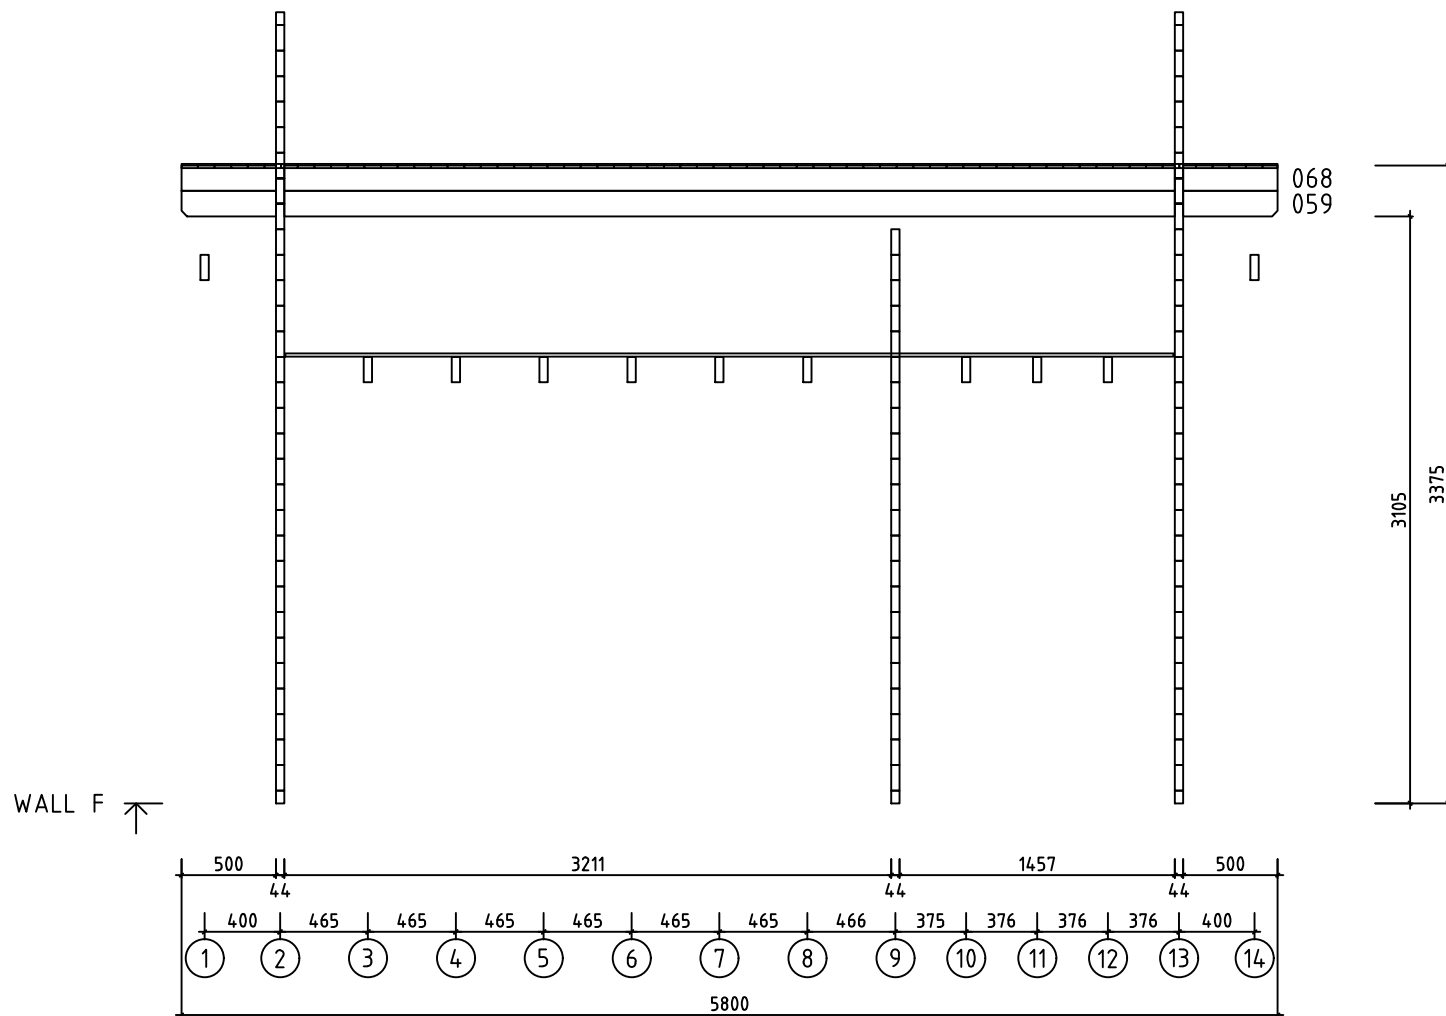


Model	Orion 44	Page	8
Drawing	WALL F	Scale	1:40
Material	4.4x13.5	Date	13.03.2025
File	Orion 44.dwg	Drawn by	

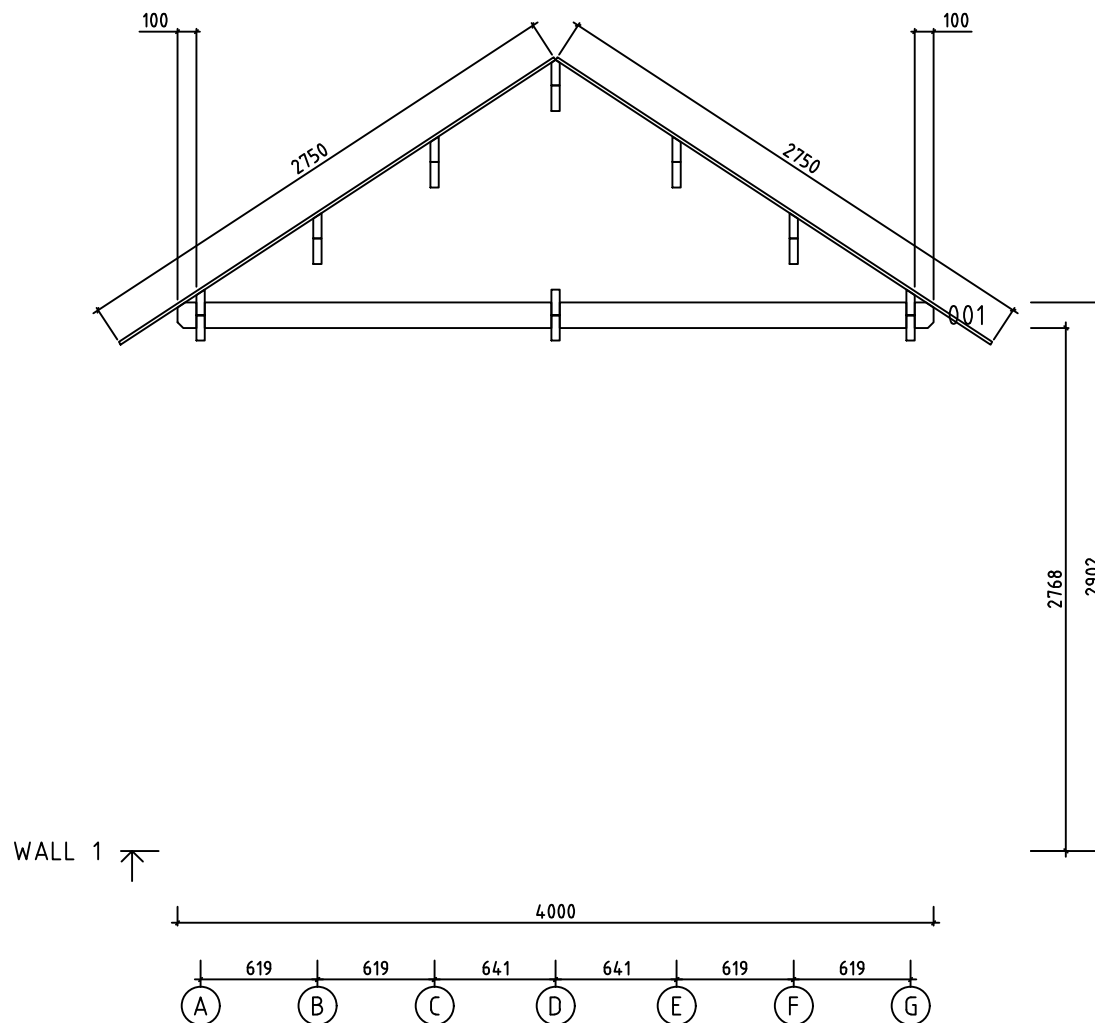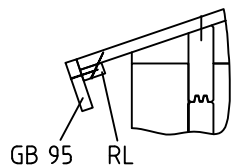

WALL 1 ↗


 


Model	Orion 44	Page	10
Drawing	WALL 1	Scale	1:40
Material	4.4x13.5	Date	13.03.2025
File	Orion 44.dwg	Drawn by	


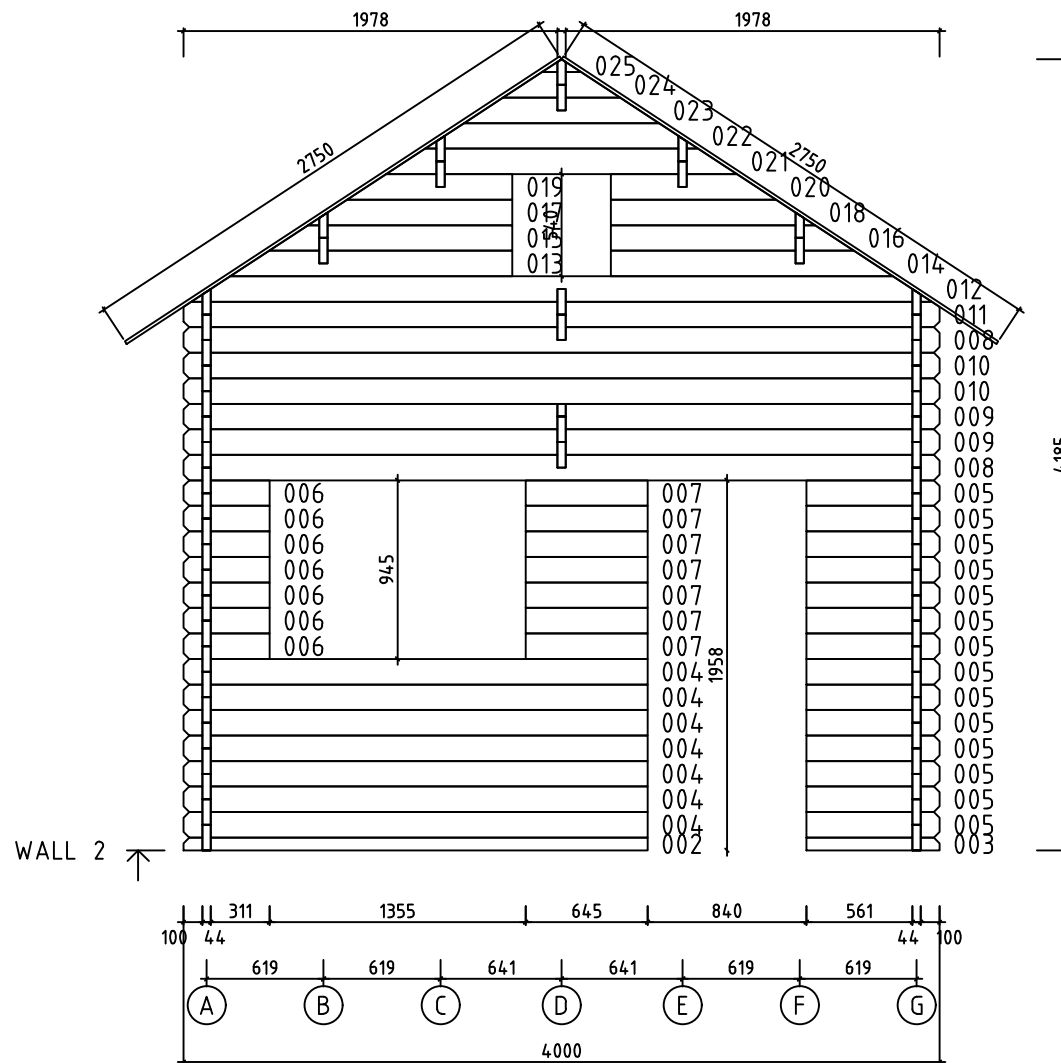


0 0.5m 1.0m 2.0m


Model	Orion 44	Page	11
Drawing	WALL 2	Scale	1:40
Material	4.4x13.5	Date	13.03.2025
File	Orion 44.dwg	Drawn by	

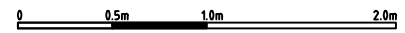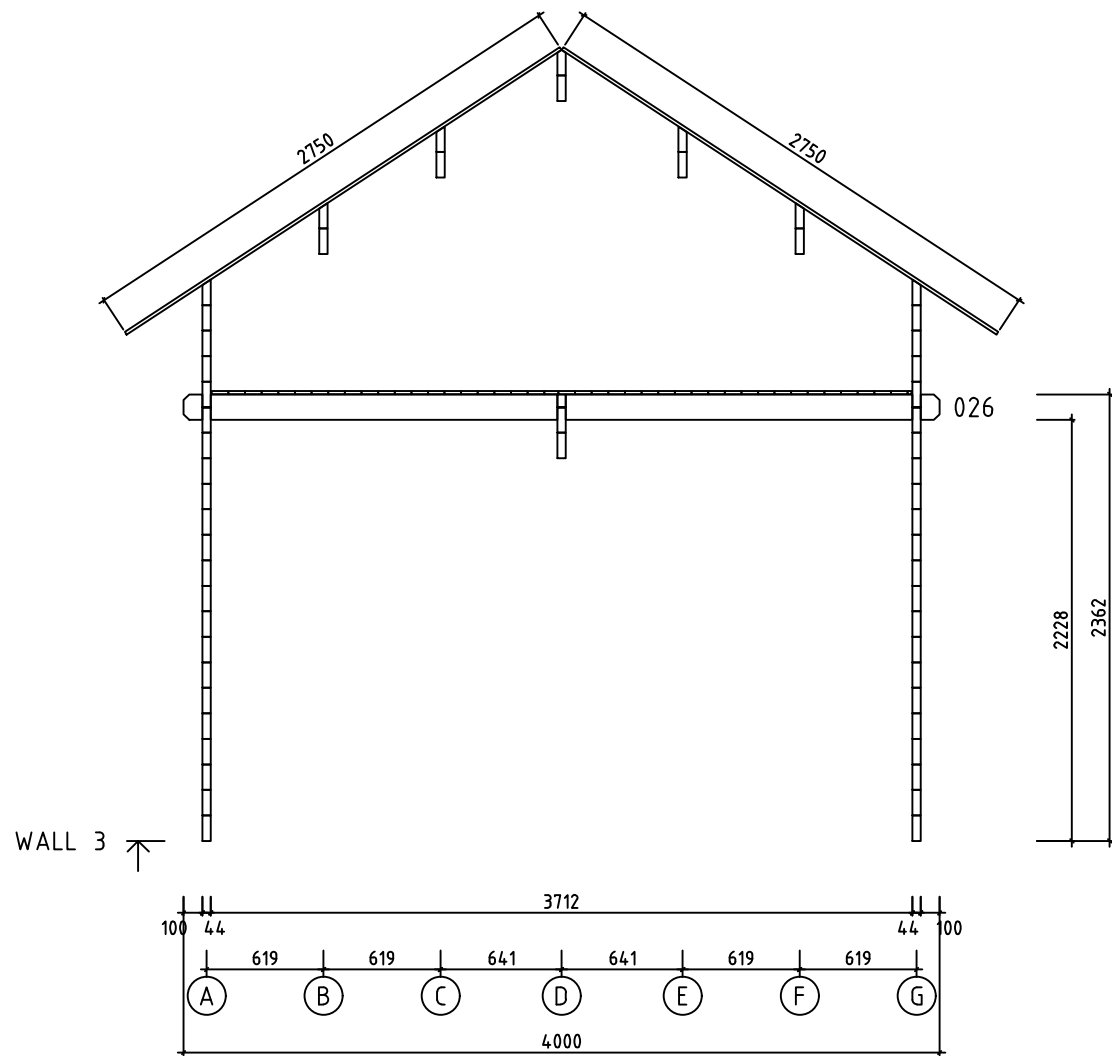



Model	Orion 44	Page	12
Drawing	WALL 3	Scale	1:40
Material	4.4x13.5	Date	13.03.2025
File	Orion 44.dwg	Drawn by	

 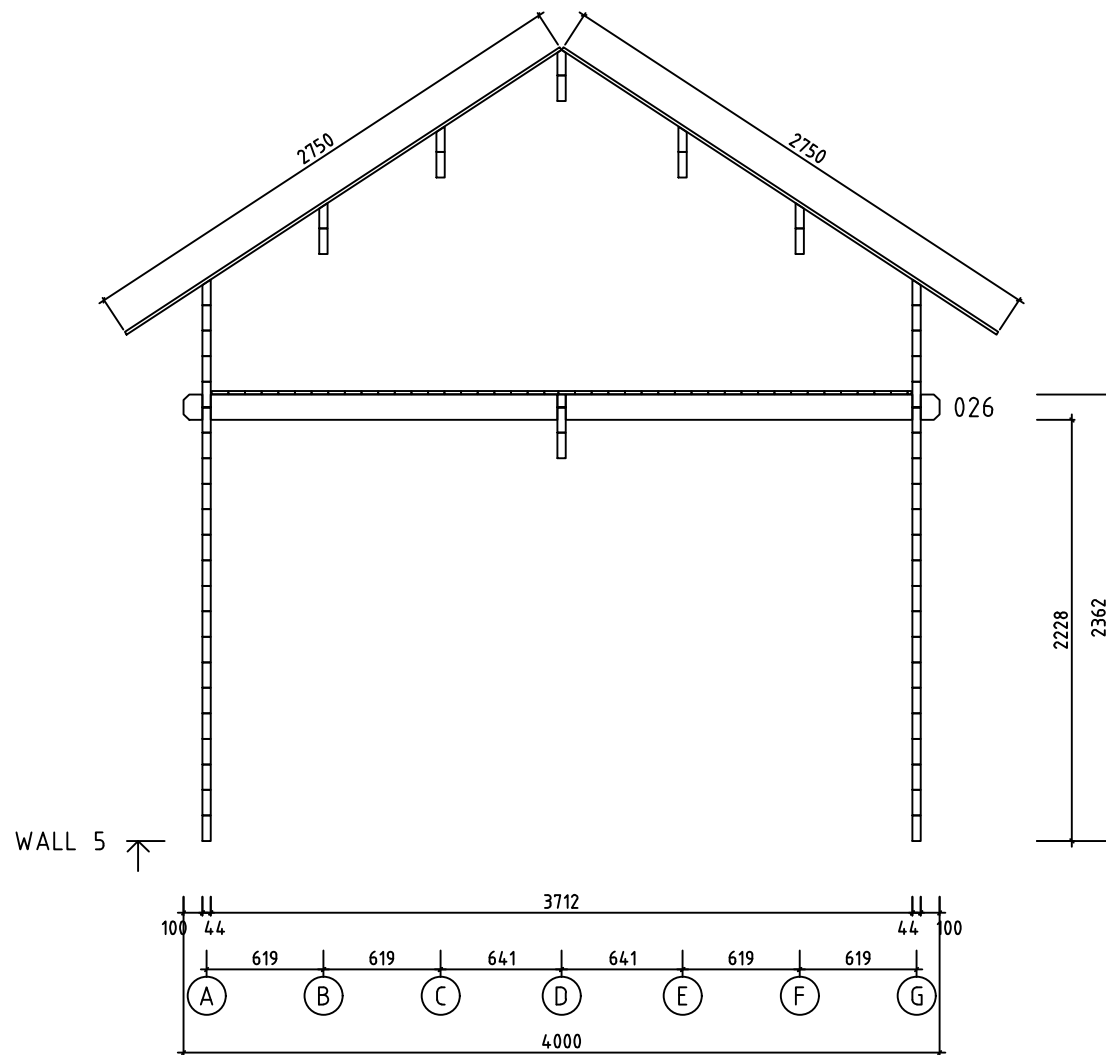


Model	Orion 44	Page	14
Drawing	WALL 5	Scale	1:40
Material	4.4x13.5	Date	13.03.2025
File	Orion 44.dwg	Drawn by	

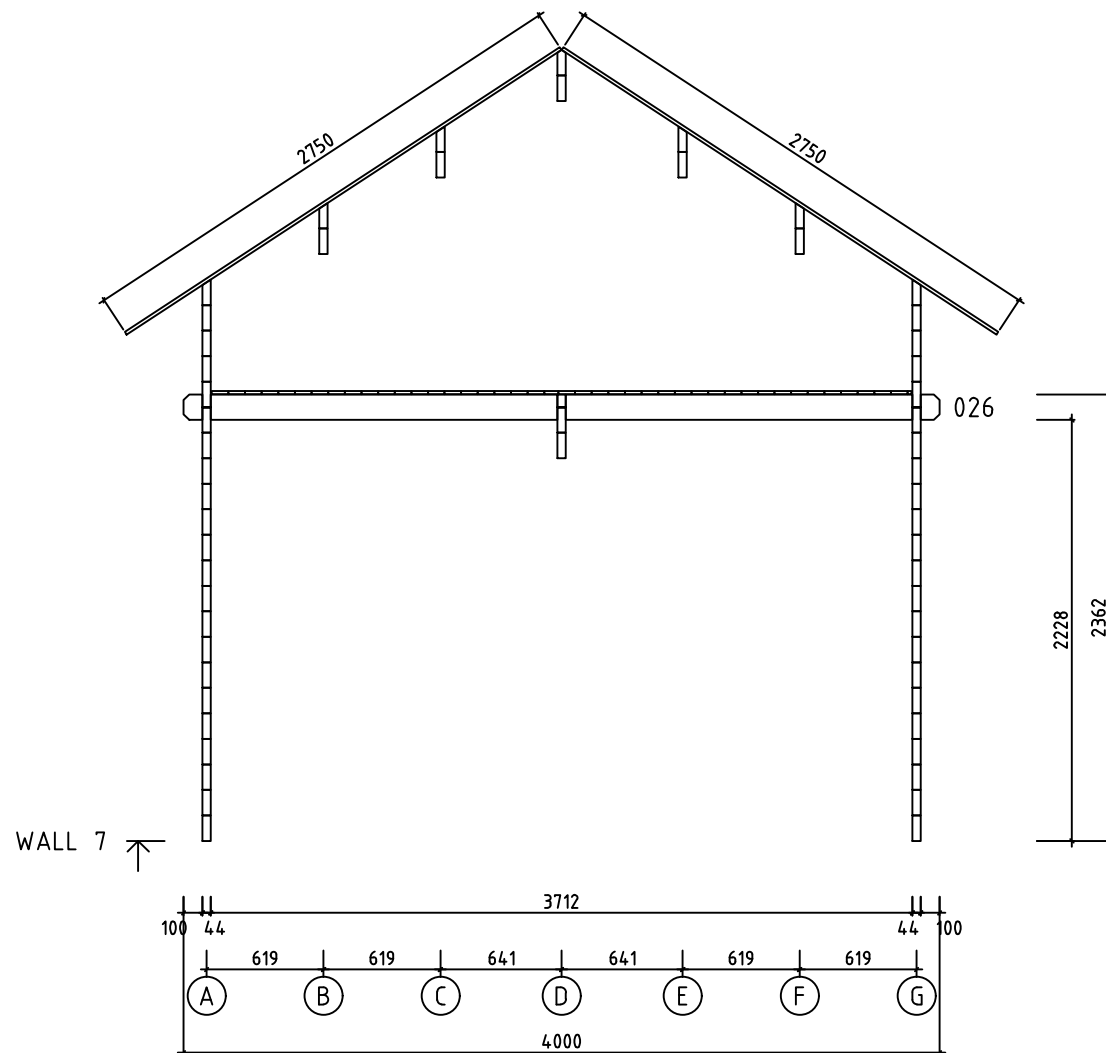


Model	Orion 44	Page	16
Drawing	WALL 7	Scale	1:40
Material	4.4x13.5	Date	13.03.2025
File	Orion 44.dwg	Drawn by	

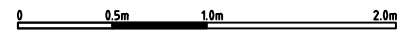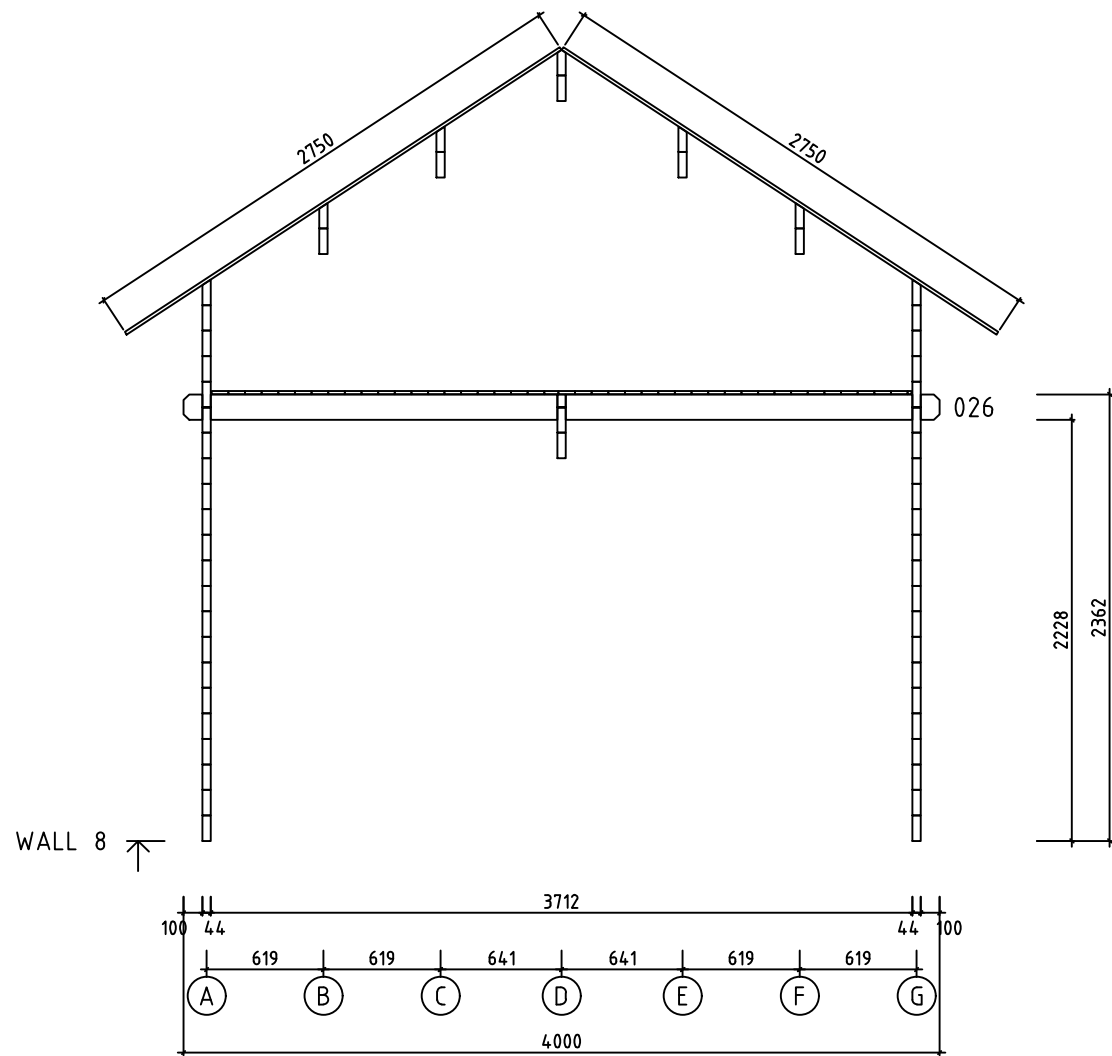



Model	Orion 44	Page	17
Drawing	WALL 8	Scale	1:40
Material	4.4x13.5	Date	13.03.2025
File	Orion 44.dwg	Drawn by	

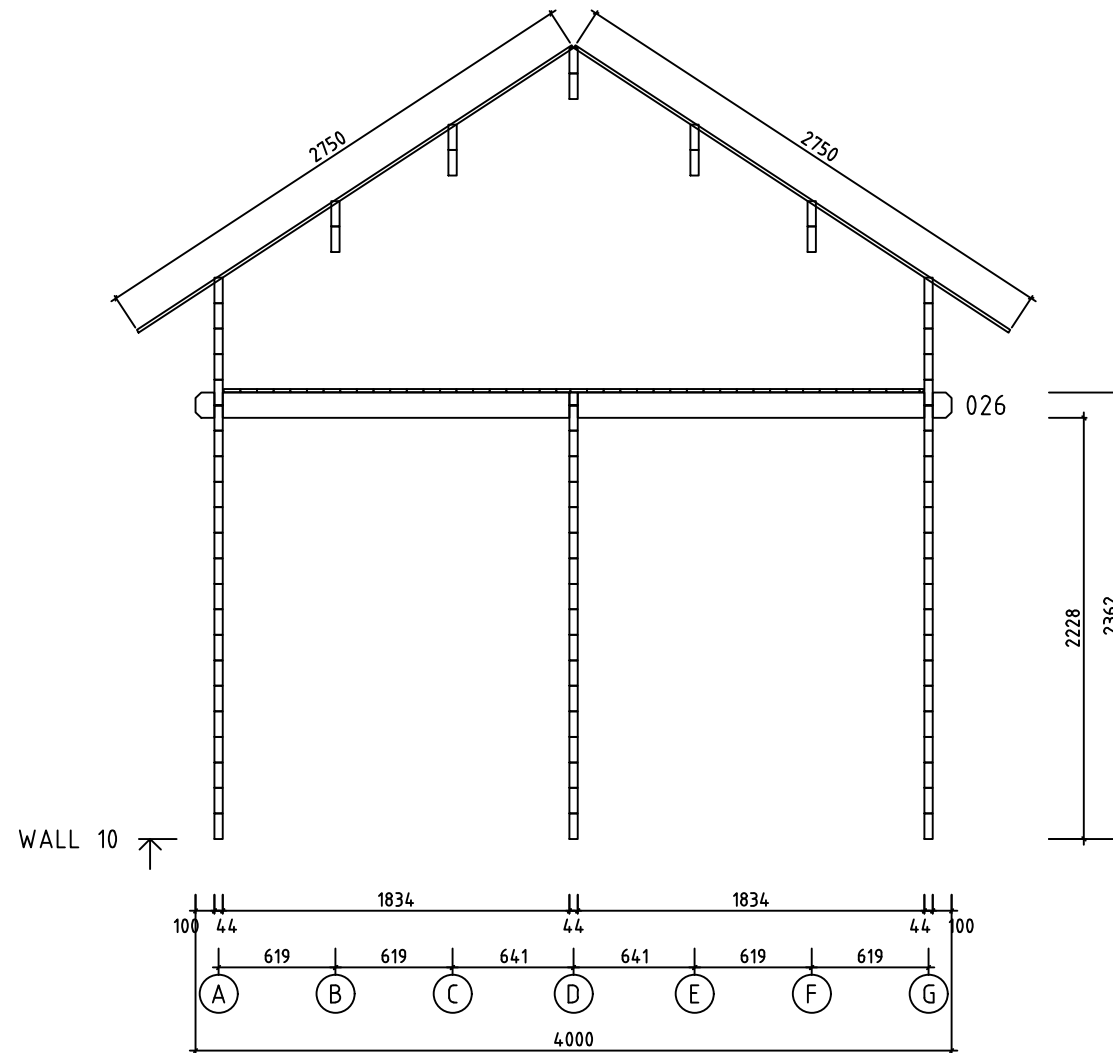


Model	Orion 44	Page	19
Drawing	WALL 10	Scale	1:40
Material	4.4x13.5	Date	13.03.2025
File	Orion 44.dwg	Drawn by	

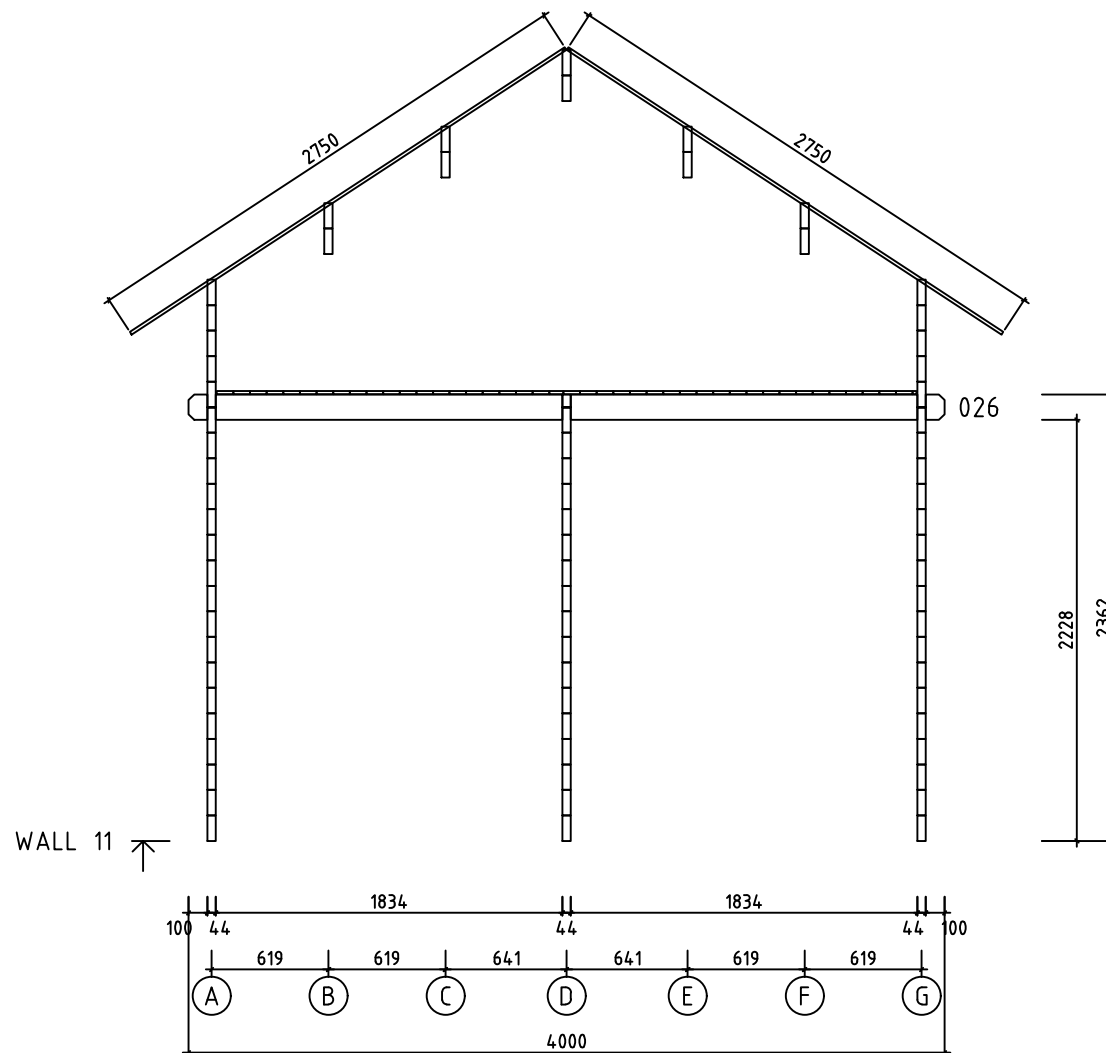


Model	Orion 44	Page	20
Drawing	WALL 11	Scale	1:40
Material	4.4x13.5	Date	13.03.2025
File	Orion 44.dwg	Drawn by	

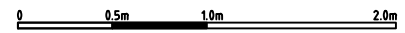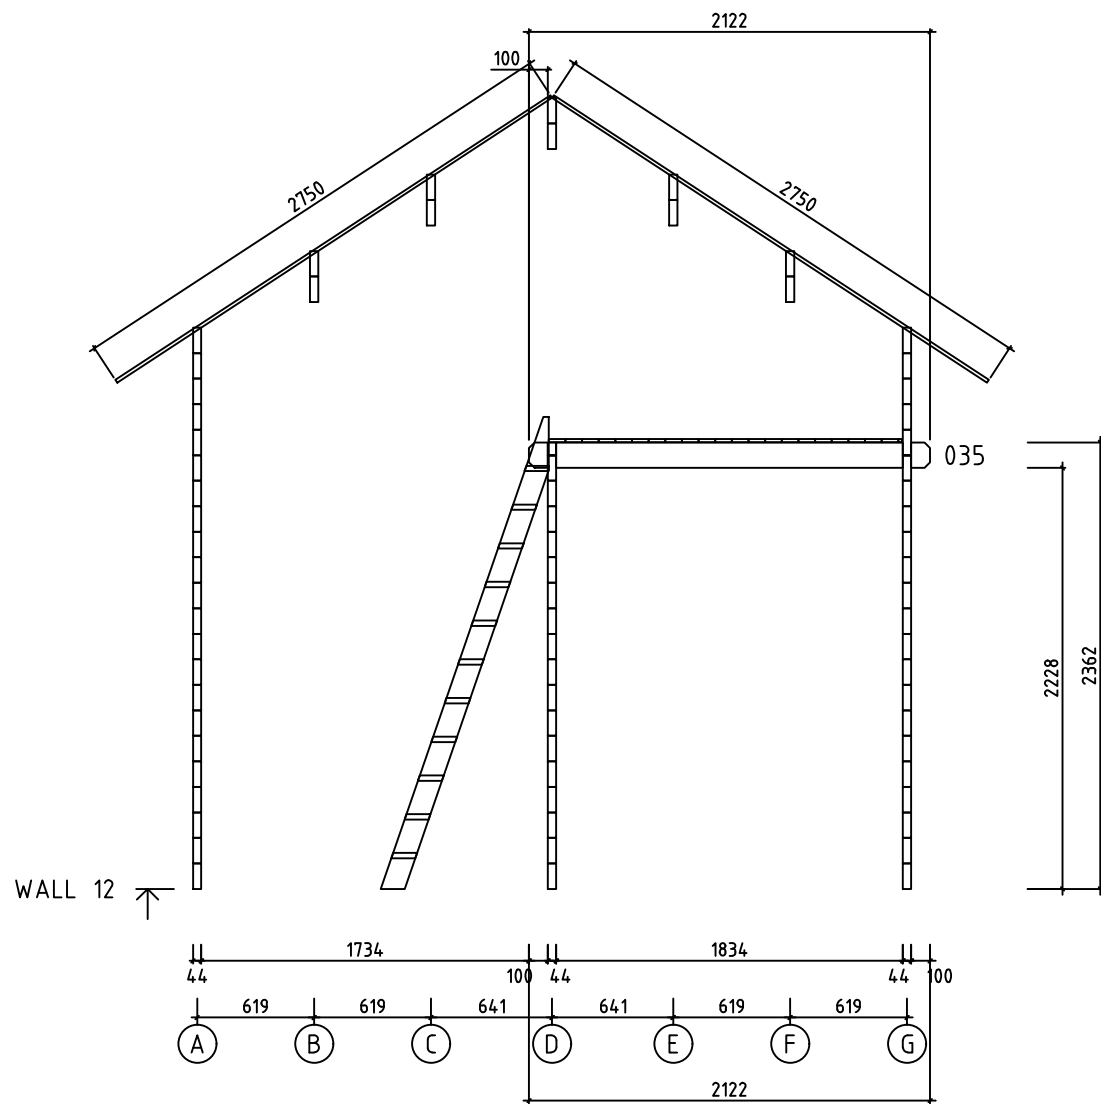


Model	Orion 44	Page	21
Drawing	WALL 12	Scale	1:40
Material	4.4x13.5	Date	13.03.2025
File	Orion 44.dwg	Drawn by	

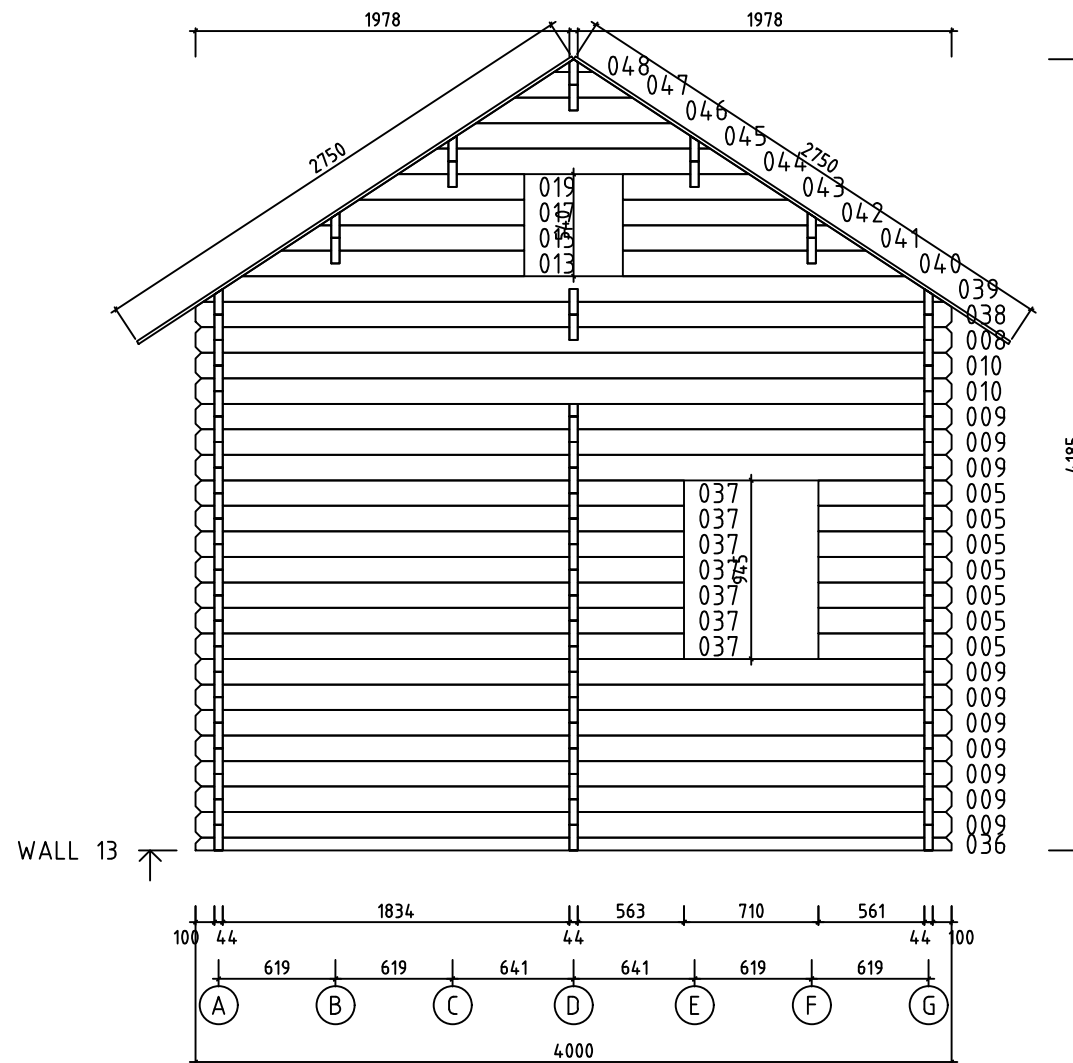





Model	Orion 44	Page	22
Drawing	WALL 13	Scale	1:40
Material	4.4x13.5	Date	13.03.2025
File	Orion 44.dwg	Drawn by	

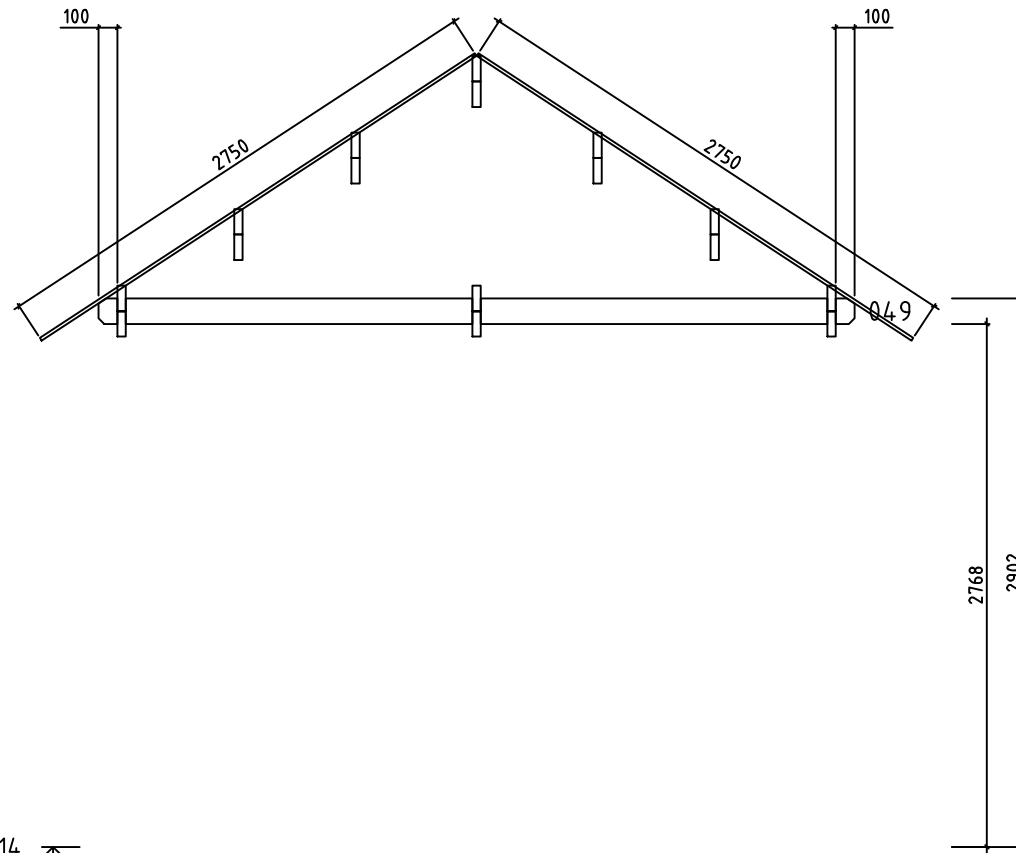

WALL 14

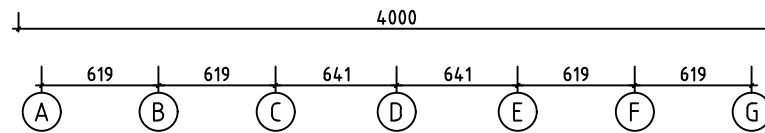

Model	Orion 44	Page	23
Drawing	WALL 14	Scale	1:40
Material	4.4x13.5	Date	13.03.2025
File	Orion 44.dwg	Drawn by	

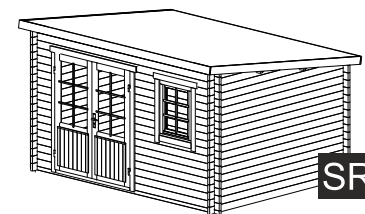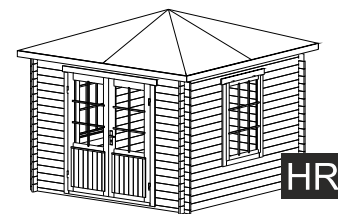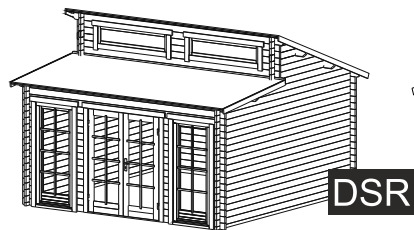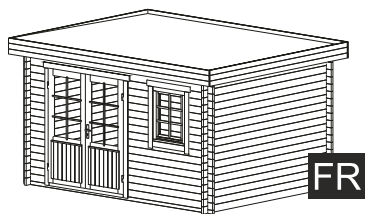



FR

DSR

GR

HR


SR

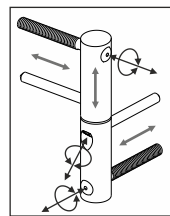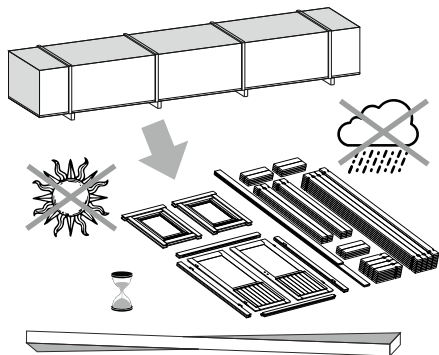

ADJUSTABLE HINGES

3.


TYPE- A
5x90

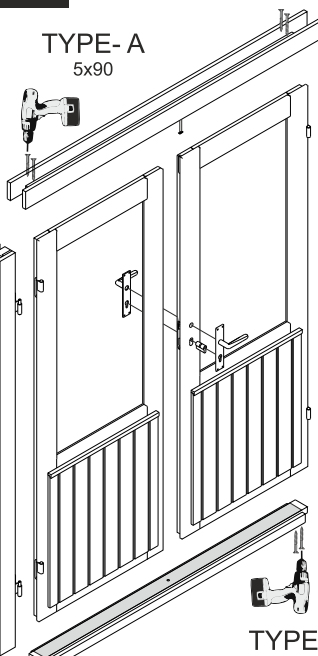


NB!

TYPE- A
5x70


OPTIONS

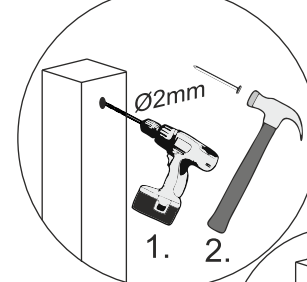

1. 2.

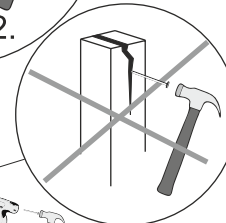


4.

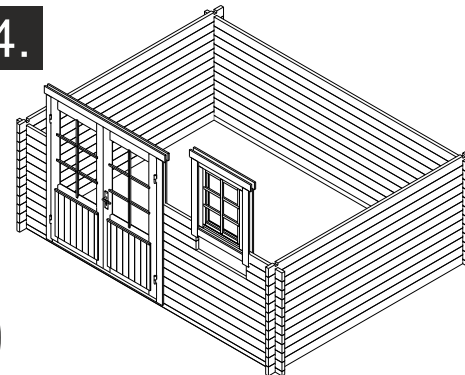


OPTIONS

5.

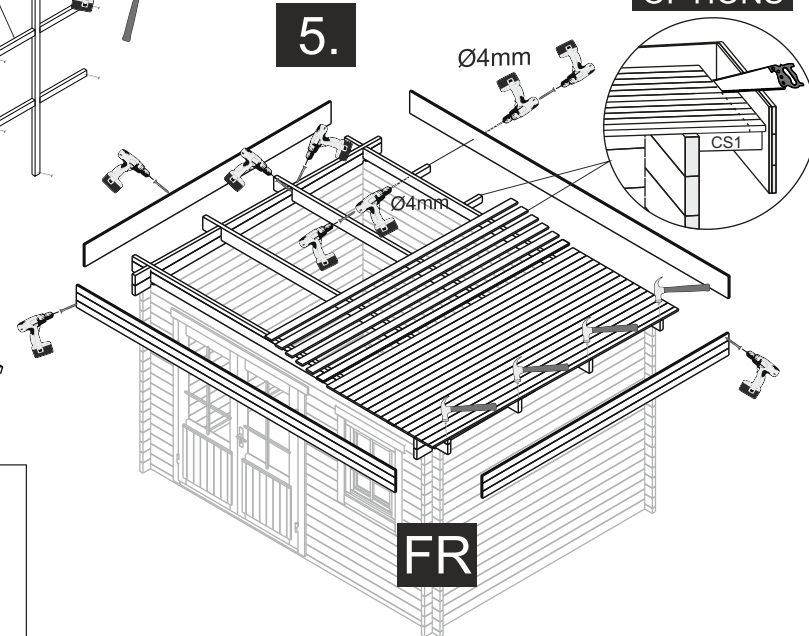


Ø4mm

Ø4mm

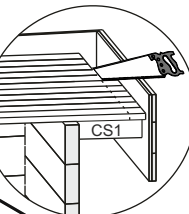


FR

1.

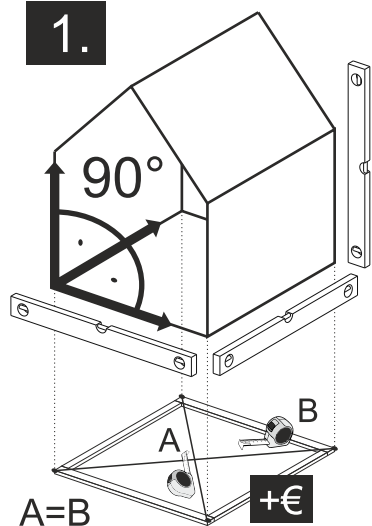


A=B

+€

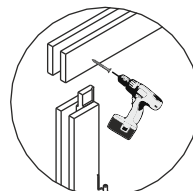


TYPE- B
4x60

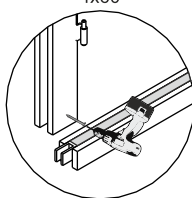


OPTIONS

OPTIONS

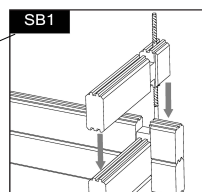


SB1

2.

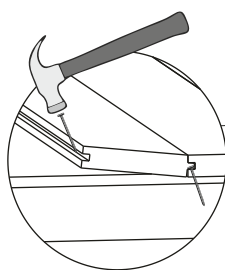


The guide is illustrative. This guide is not project specification.
Der Leitfaden ist illustrativ. Dieser Leitfaden ist keine Projektspezifikation.
De gids is illustratief. Deze gids is geen projectspecificatie.





5.

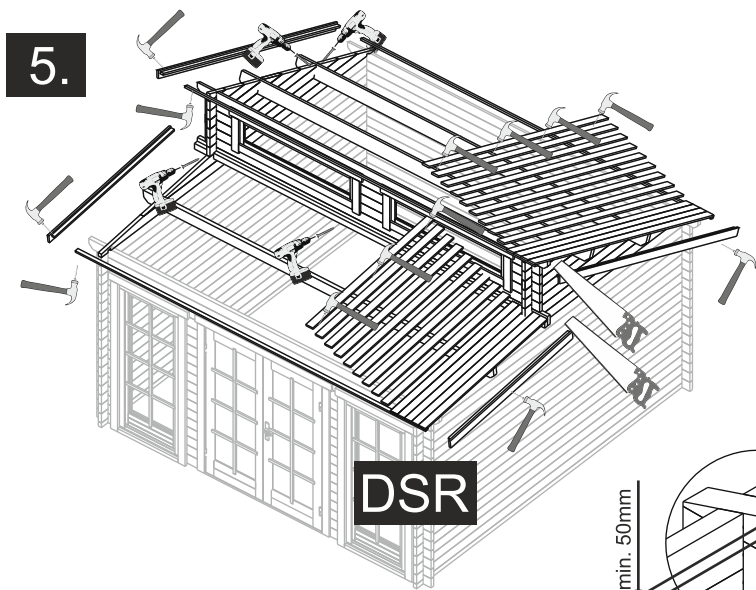


5.

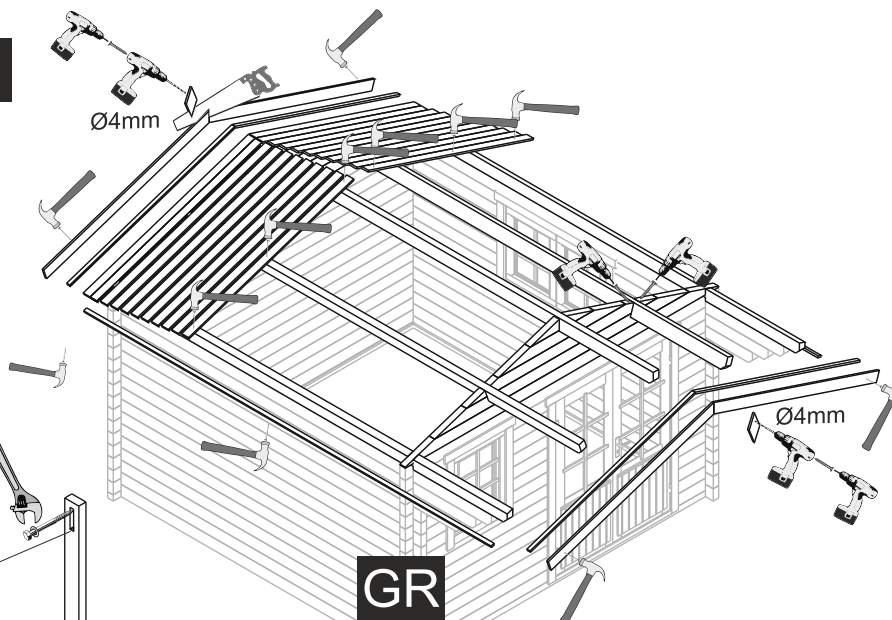

OPTIONS

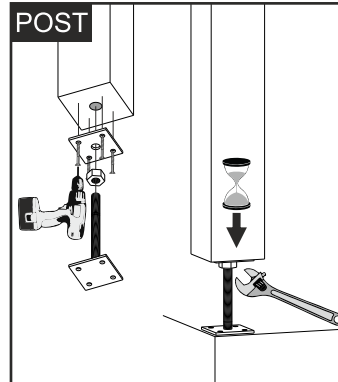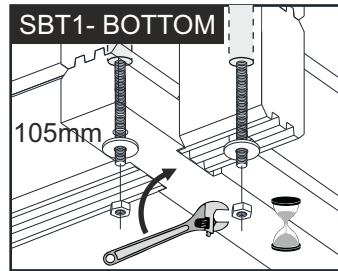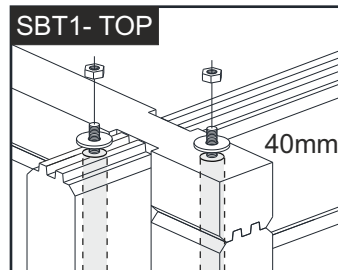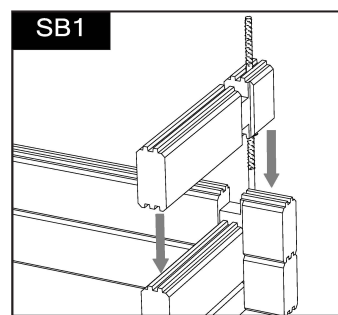


NB!

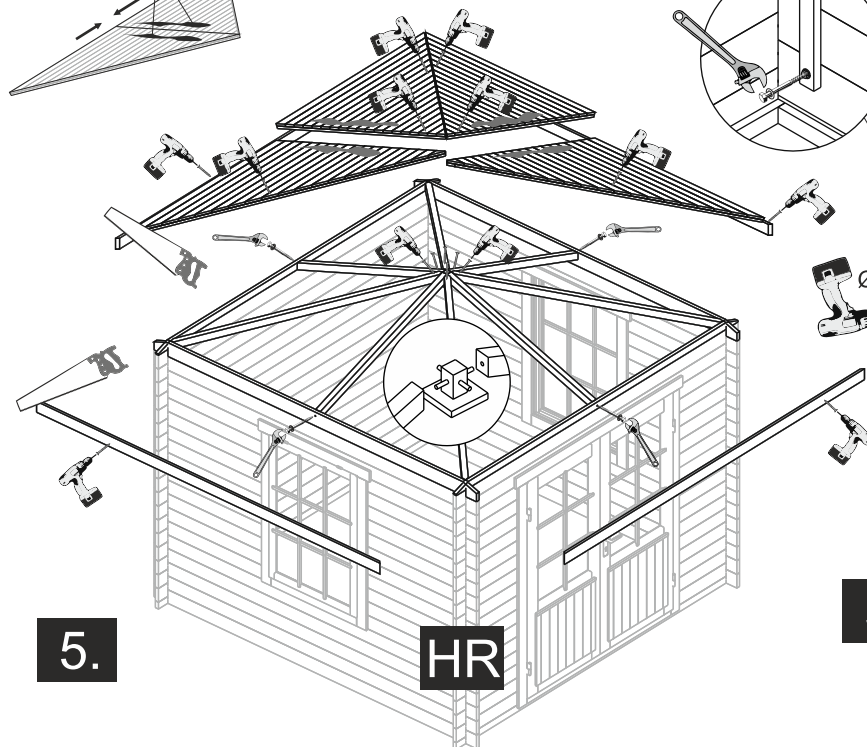


5.

5.


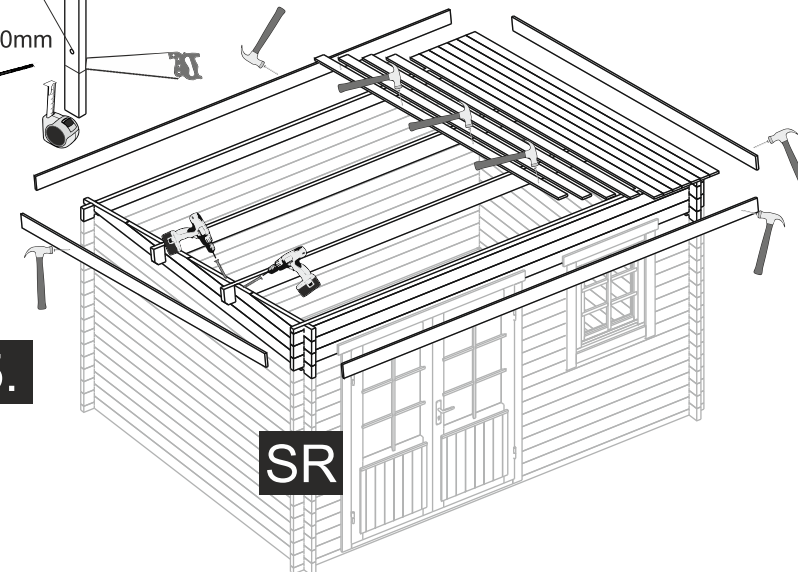


OPTIONS- STORM BRACES

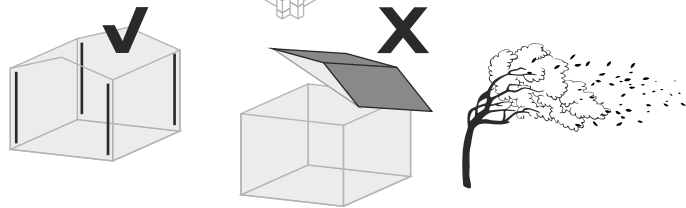

Öffnung/Opening

A

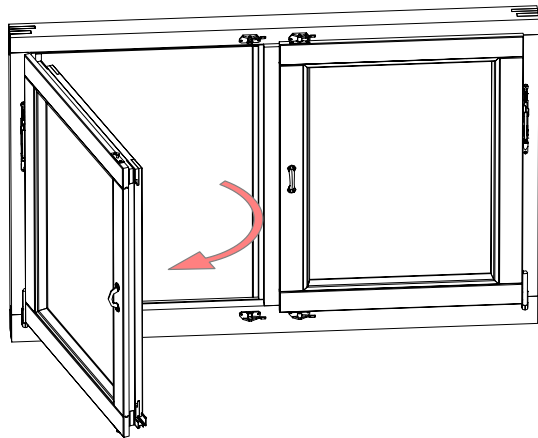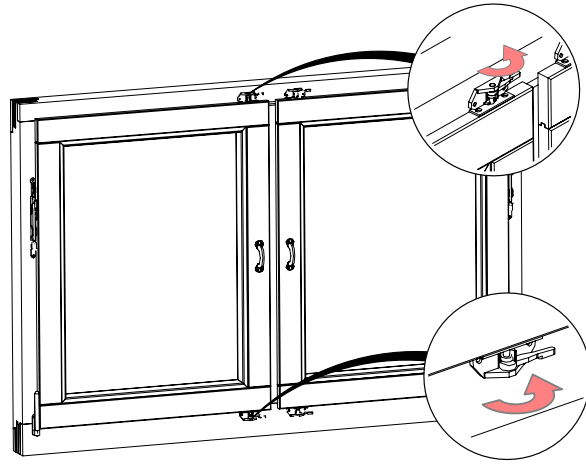

B

